


- RÍO REAL -

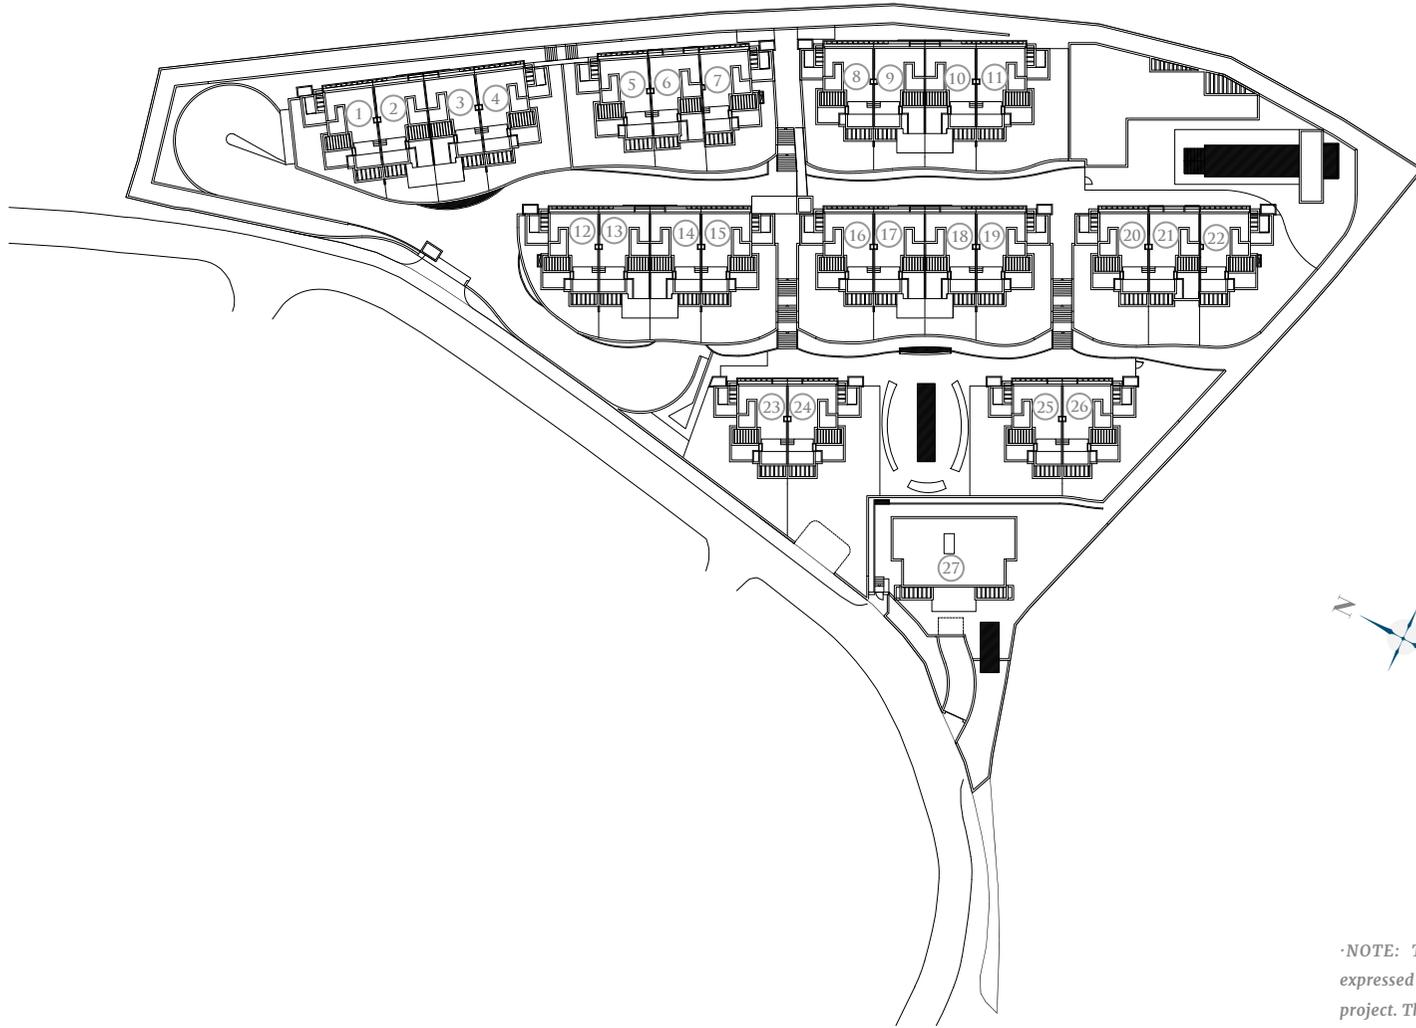

·NOTE: This document is informative. The floor plans and areas expressed may undergo variations due to technical demands of the project. The furniture shown is not included being merely illustrative.




2


FLOOR PLAN

FLOORS

- HOUSE TWO -

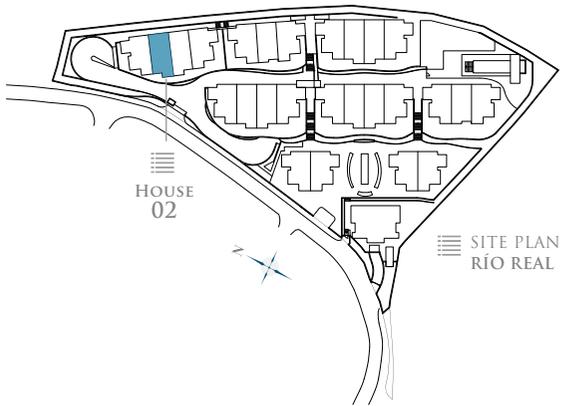


- BASEMENT -

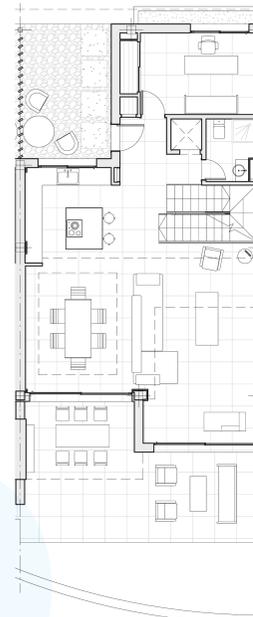

- GROUND FLOOR -



- FIRST FLOOR -

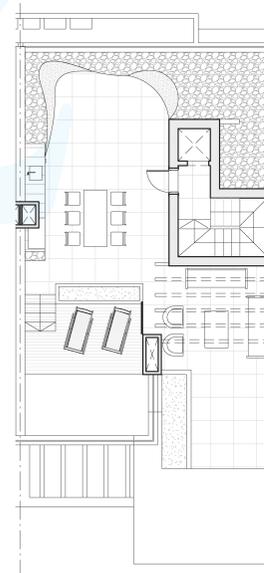

- ROOF FLOOR -

TOTAL USEFUL AREA:
362,03 m²

TOTAL USEFUL AREA
ACCORDING TO RD 218/2005:
253,77 m²

BUILT AREA

LIVING AREA	217,35 m ²
TERRACES	145,80 m ²
BASEMENT	63,32 m ²
PRIVATE GARDEN	18,52 m ²
TOTAL BUILT AREA:	426,47 m²





2

FLOOR PLAN

BASEMENT

- HOUSE TWO -

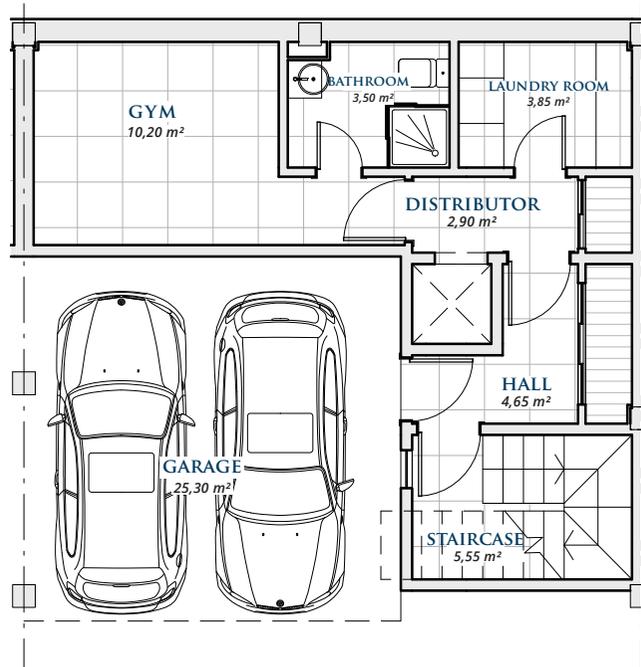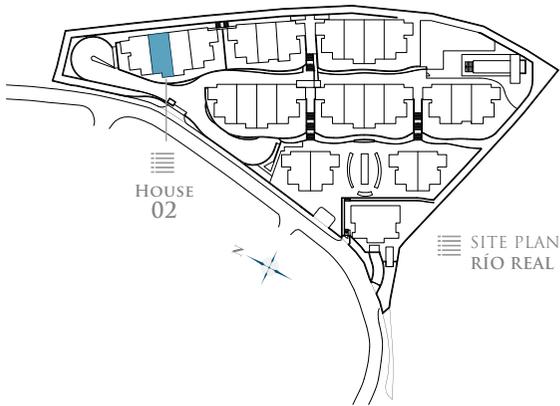

BASEMENT

Basement	39,67 m ²
Garage	23,65 m ²
TOTAL BUILT AREA:	63,32 m²

* Basements are subject to modifications due to installation requirements.

GRAPHIC SCALE 1:100





2

FLOOR PLAN

GROUND FLOOR

- HOUSE TWO -

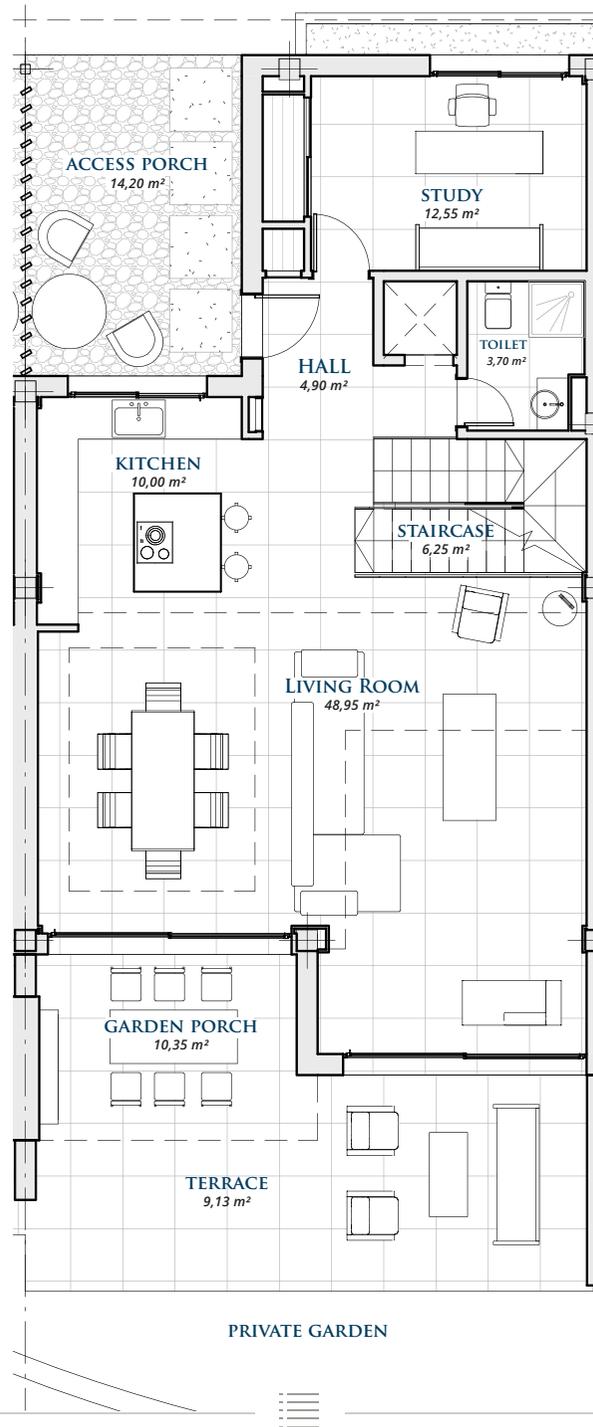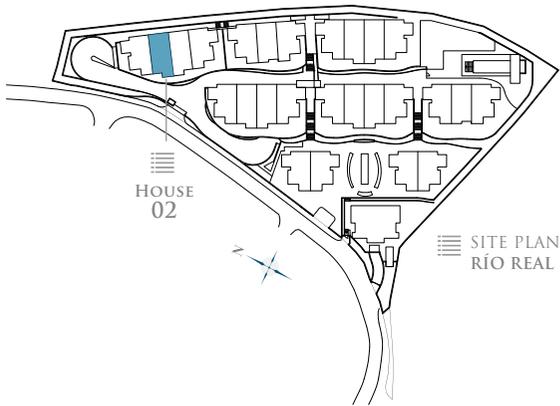

GROUND FLOOR

Living Area	105,35 m ²
Terrace	31,30 m ²
TOTAL BUILT AREA:	136,65 m²

GRAPHIC SCALE 1:100





2

FLOOR PLAN

FIRST FLOOR

- HOUSE TWO -

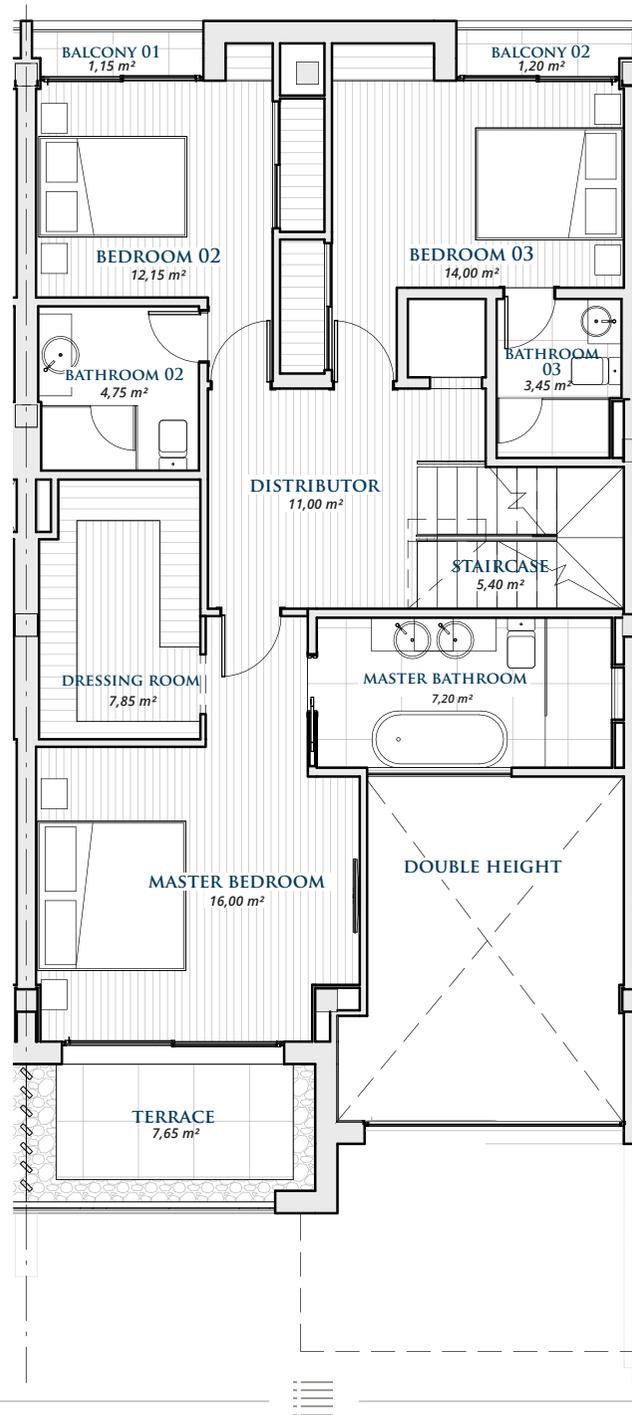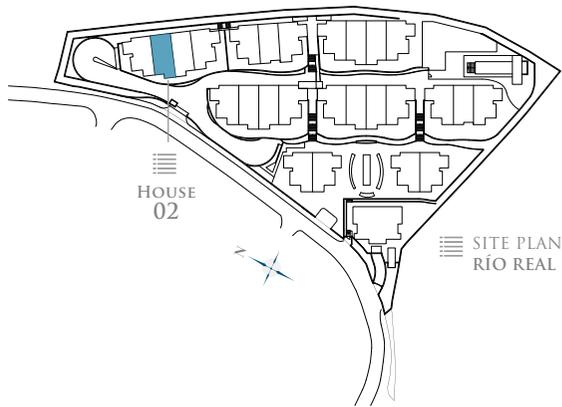

FIRST FLOOR



Living Area	100,00 m ²
Terrace	10,5 m ²
TOTAL BUILT AREA:	110,50 m²

GRAPHIC SCALE 1:100



2 FLOOR PLAN

ROOF FLOOR - HOUSE TWO -

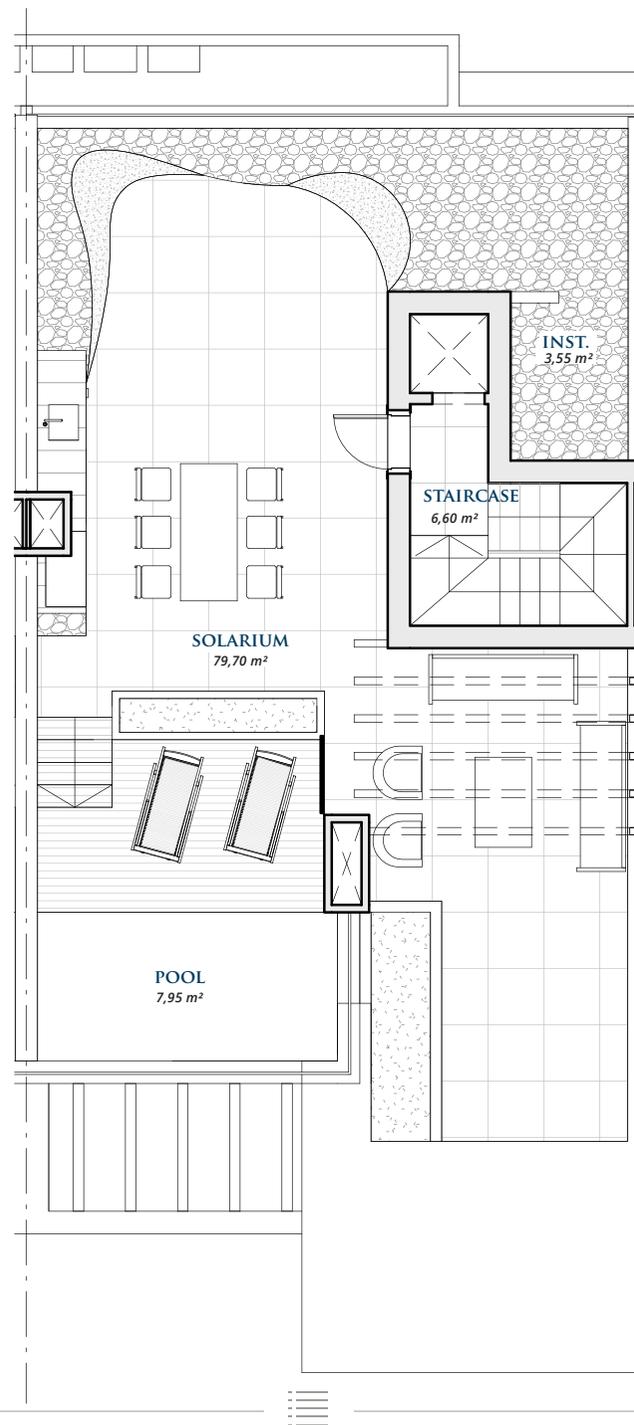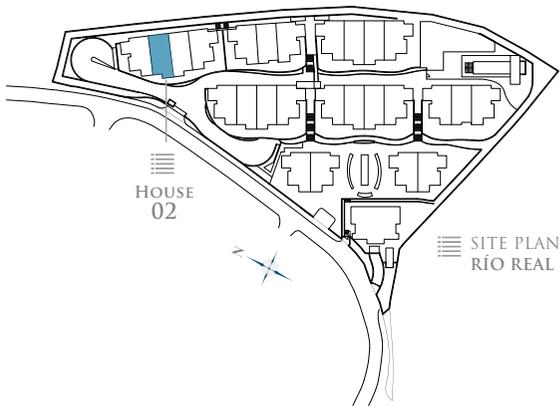

ROOF FLOOR

Closed Area	12,00 m ²
Terrace	104,00 m ²
TOTAL BUILT AREA:	116,00 m²

GRAPHIC SCALE 1:100

