
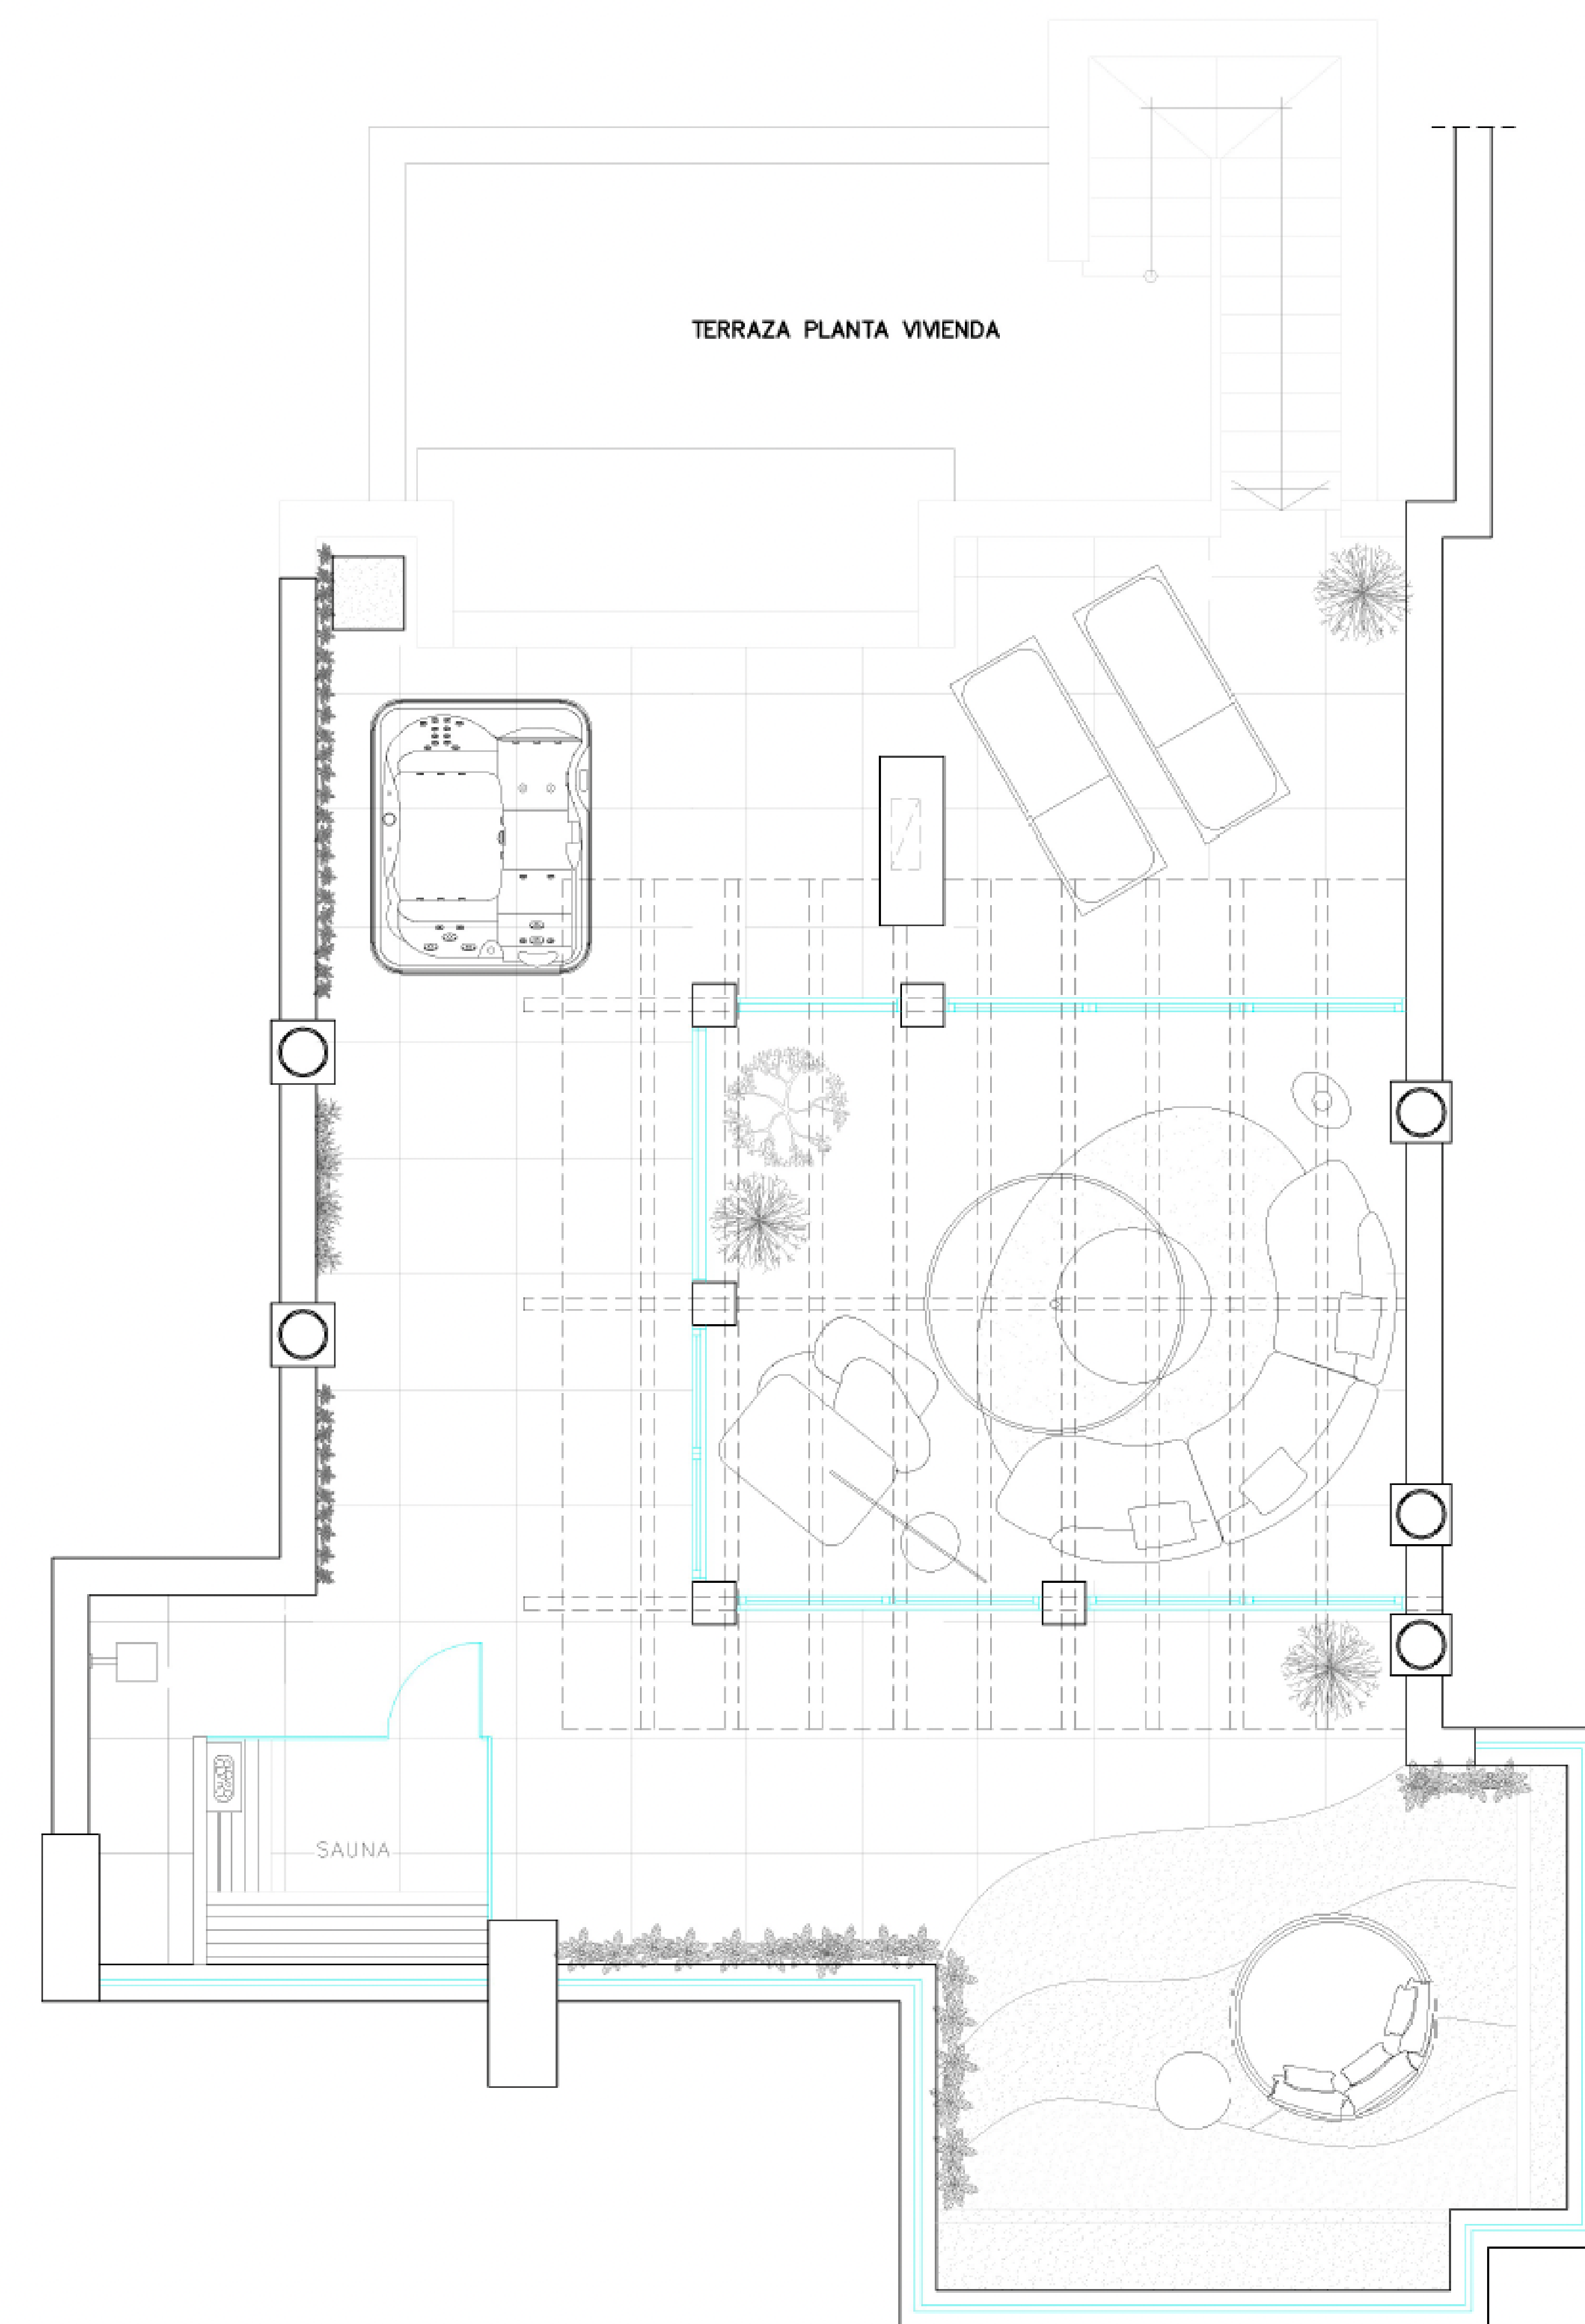


CHRISTIE'S  
INTERNATIONAL REAL ESTATE  
———— COSTA DEL SOL ————

Floor plans Ref 2873

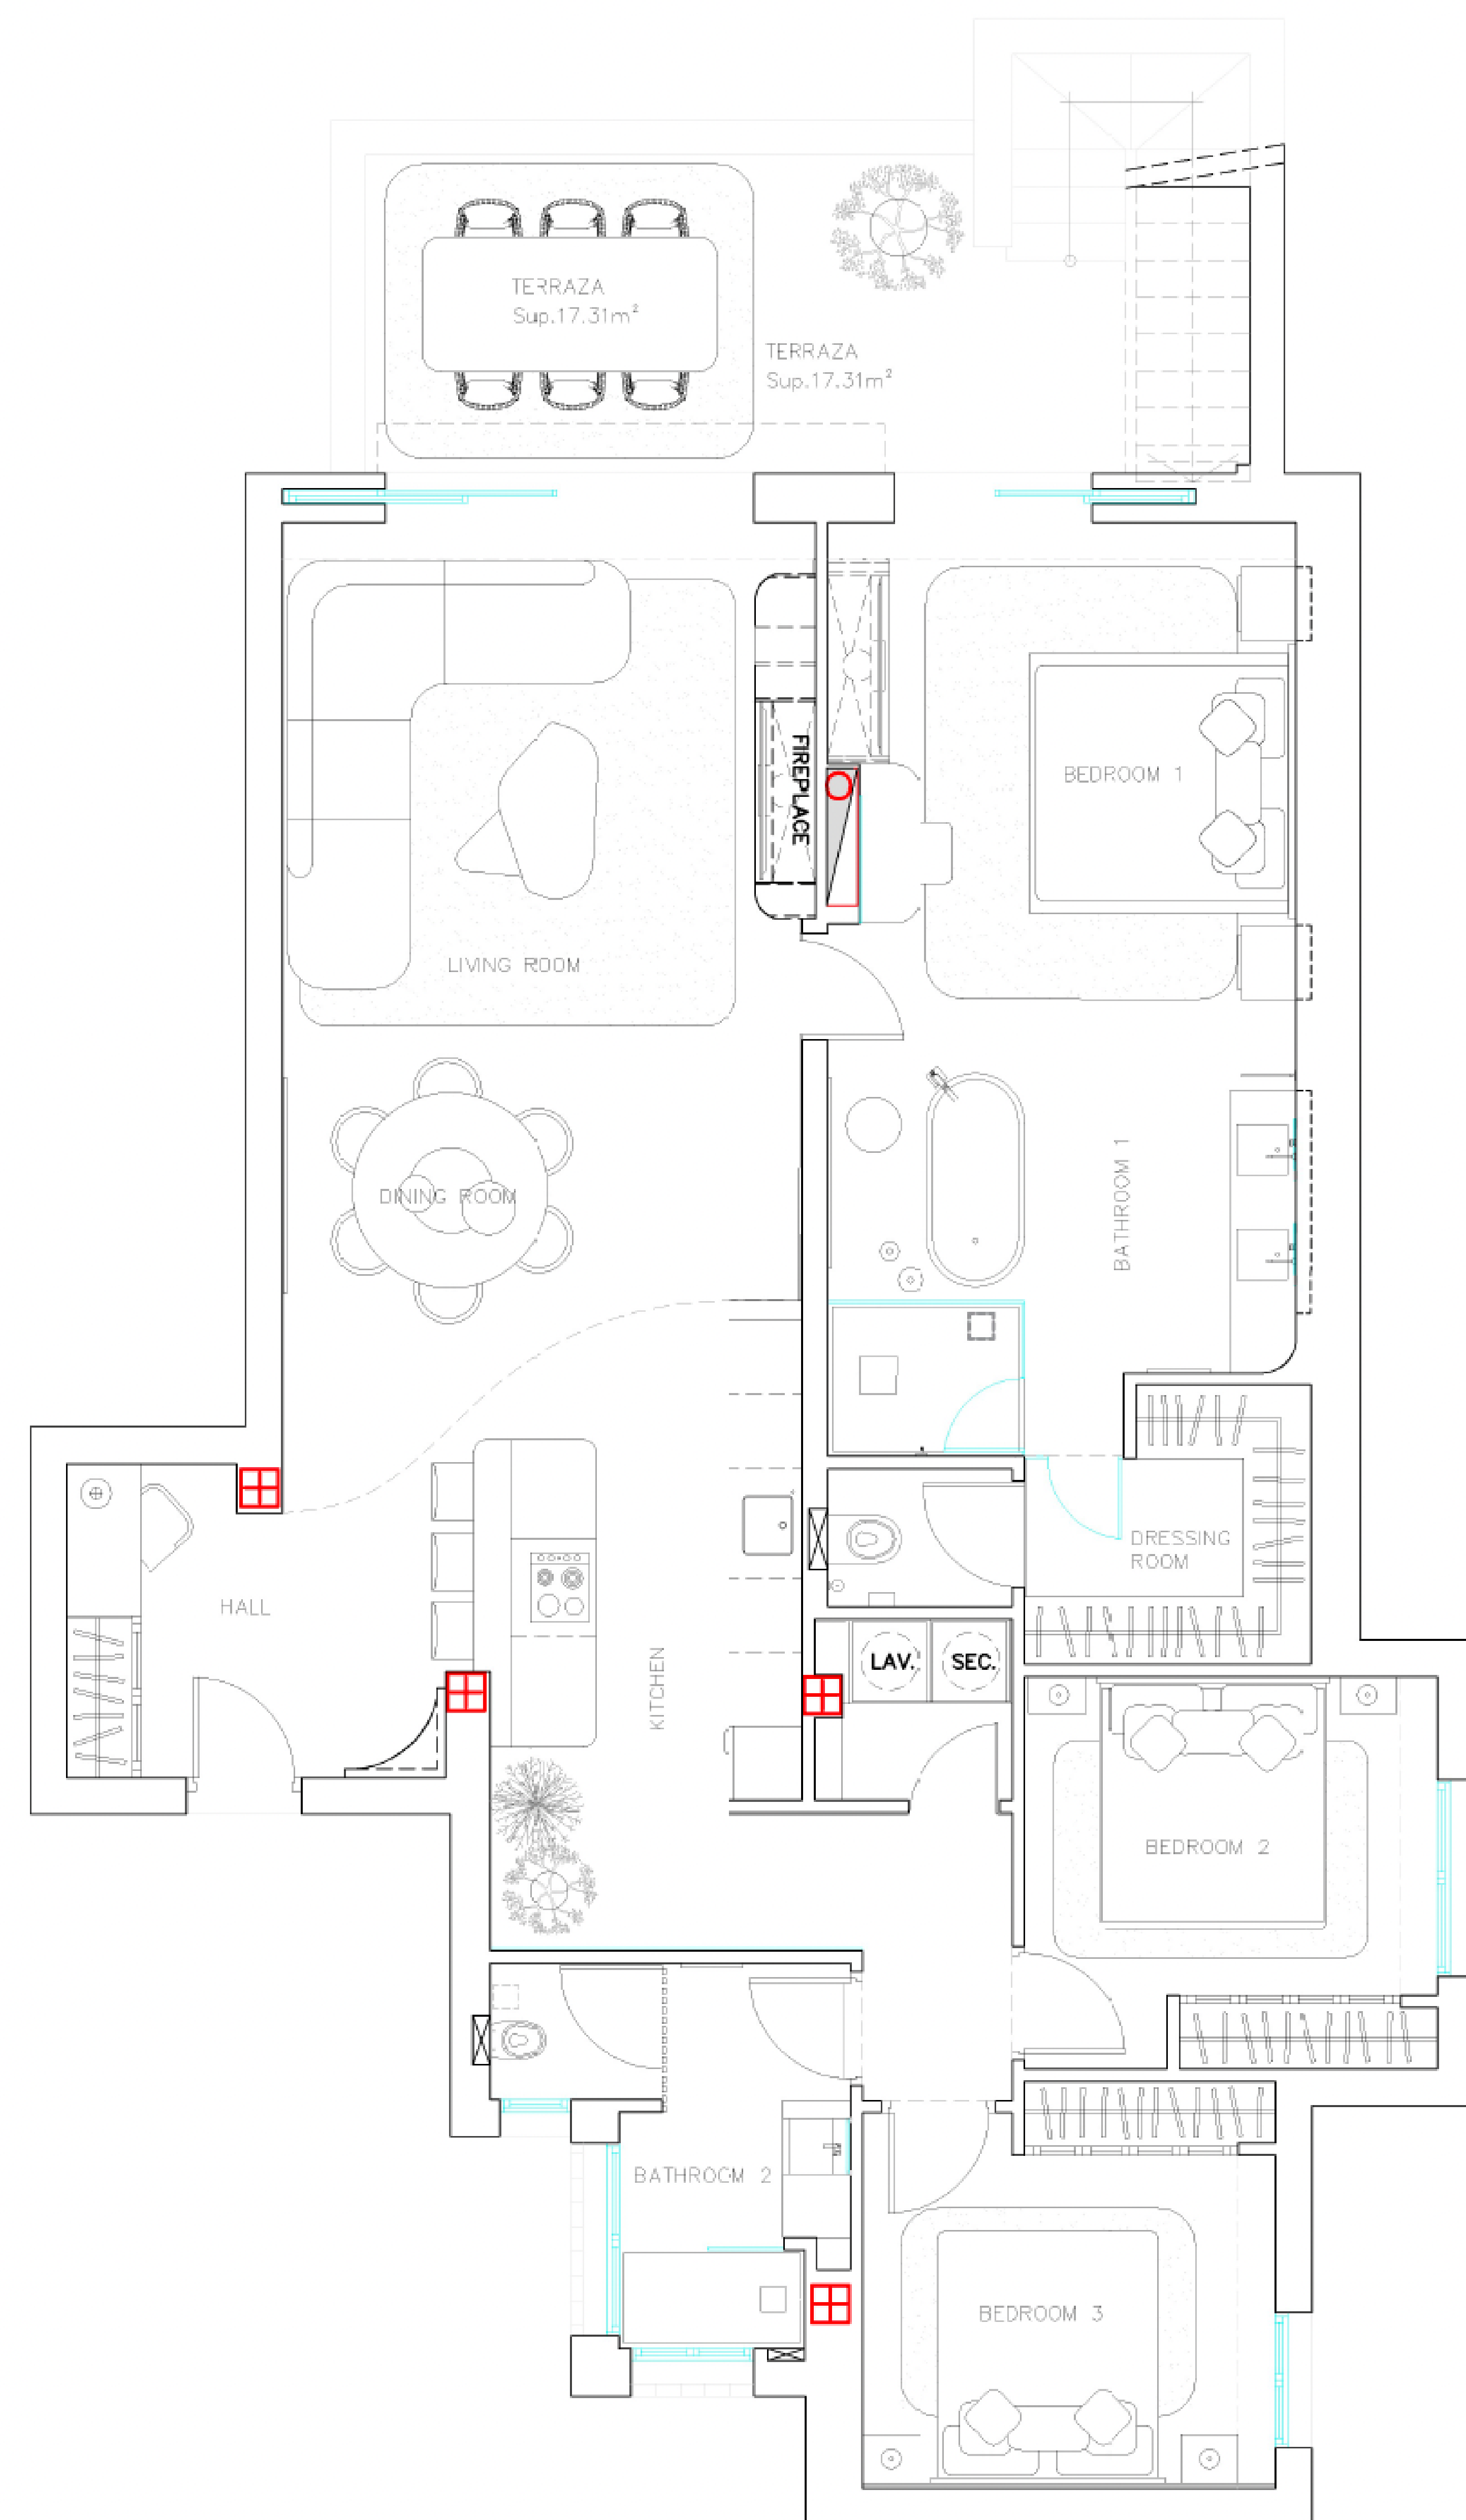

DIRECCIÓN: URB. VELERIN 4-7 ESTEPONA  
PLANO: PLANTA DISTRIBUCIÓN REFORMADO

ESCALA: 1/100

CHRISTIE'S  
INTERNATIONAL REAL ESTATE  
———— COSTA DEL SOL ————

Where *Luxury* lives

Velázquez, 1, 29602 Marbella, España  
+34 951 122 313 | marbella@cire-costadelsol.com

Paseo de Reding, 25, 29016 Málaga, España  
+34 951 122 312 | malaga@cire-costadelsol.com