


CURRENT STATE

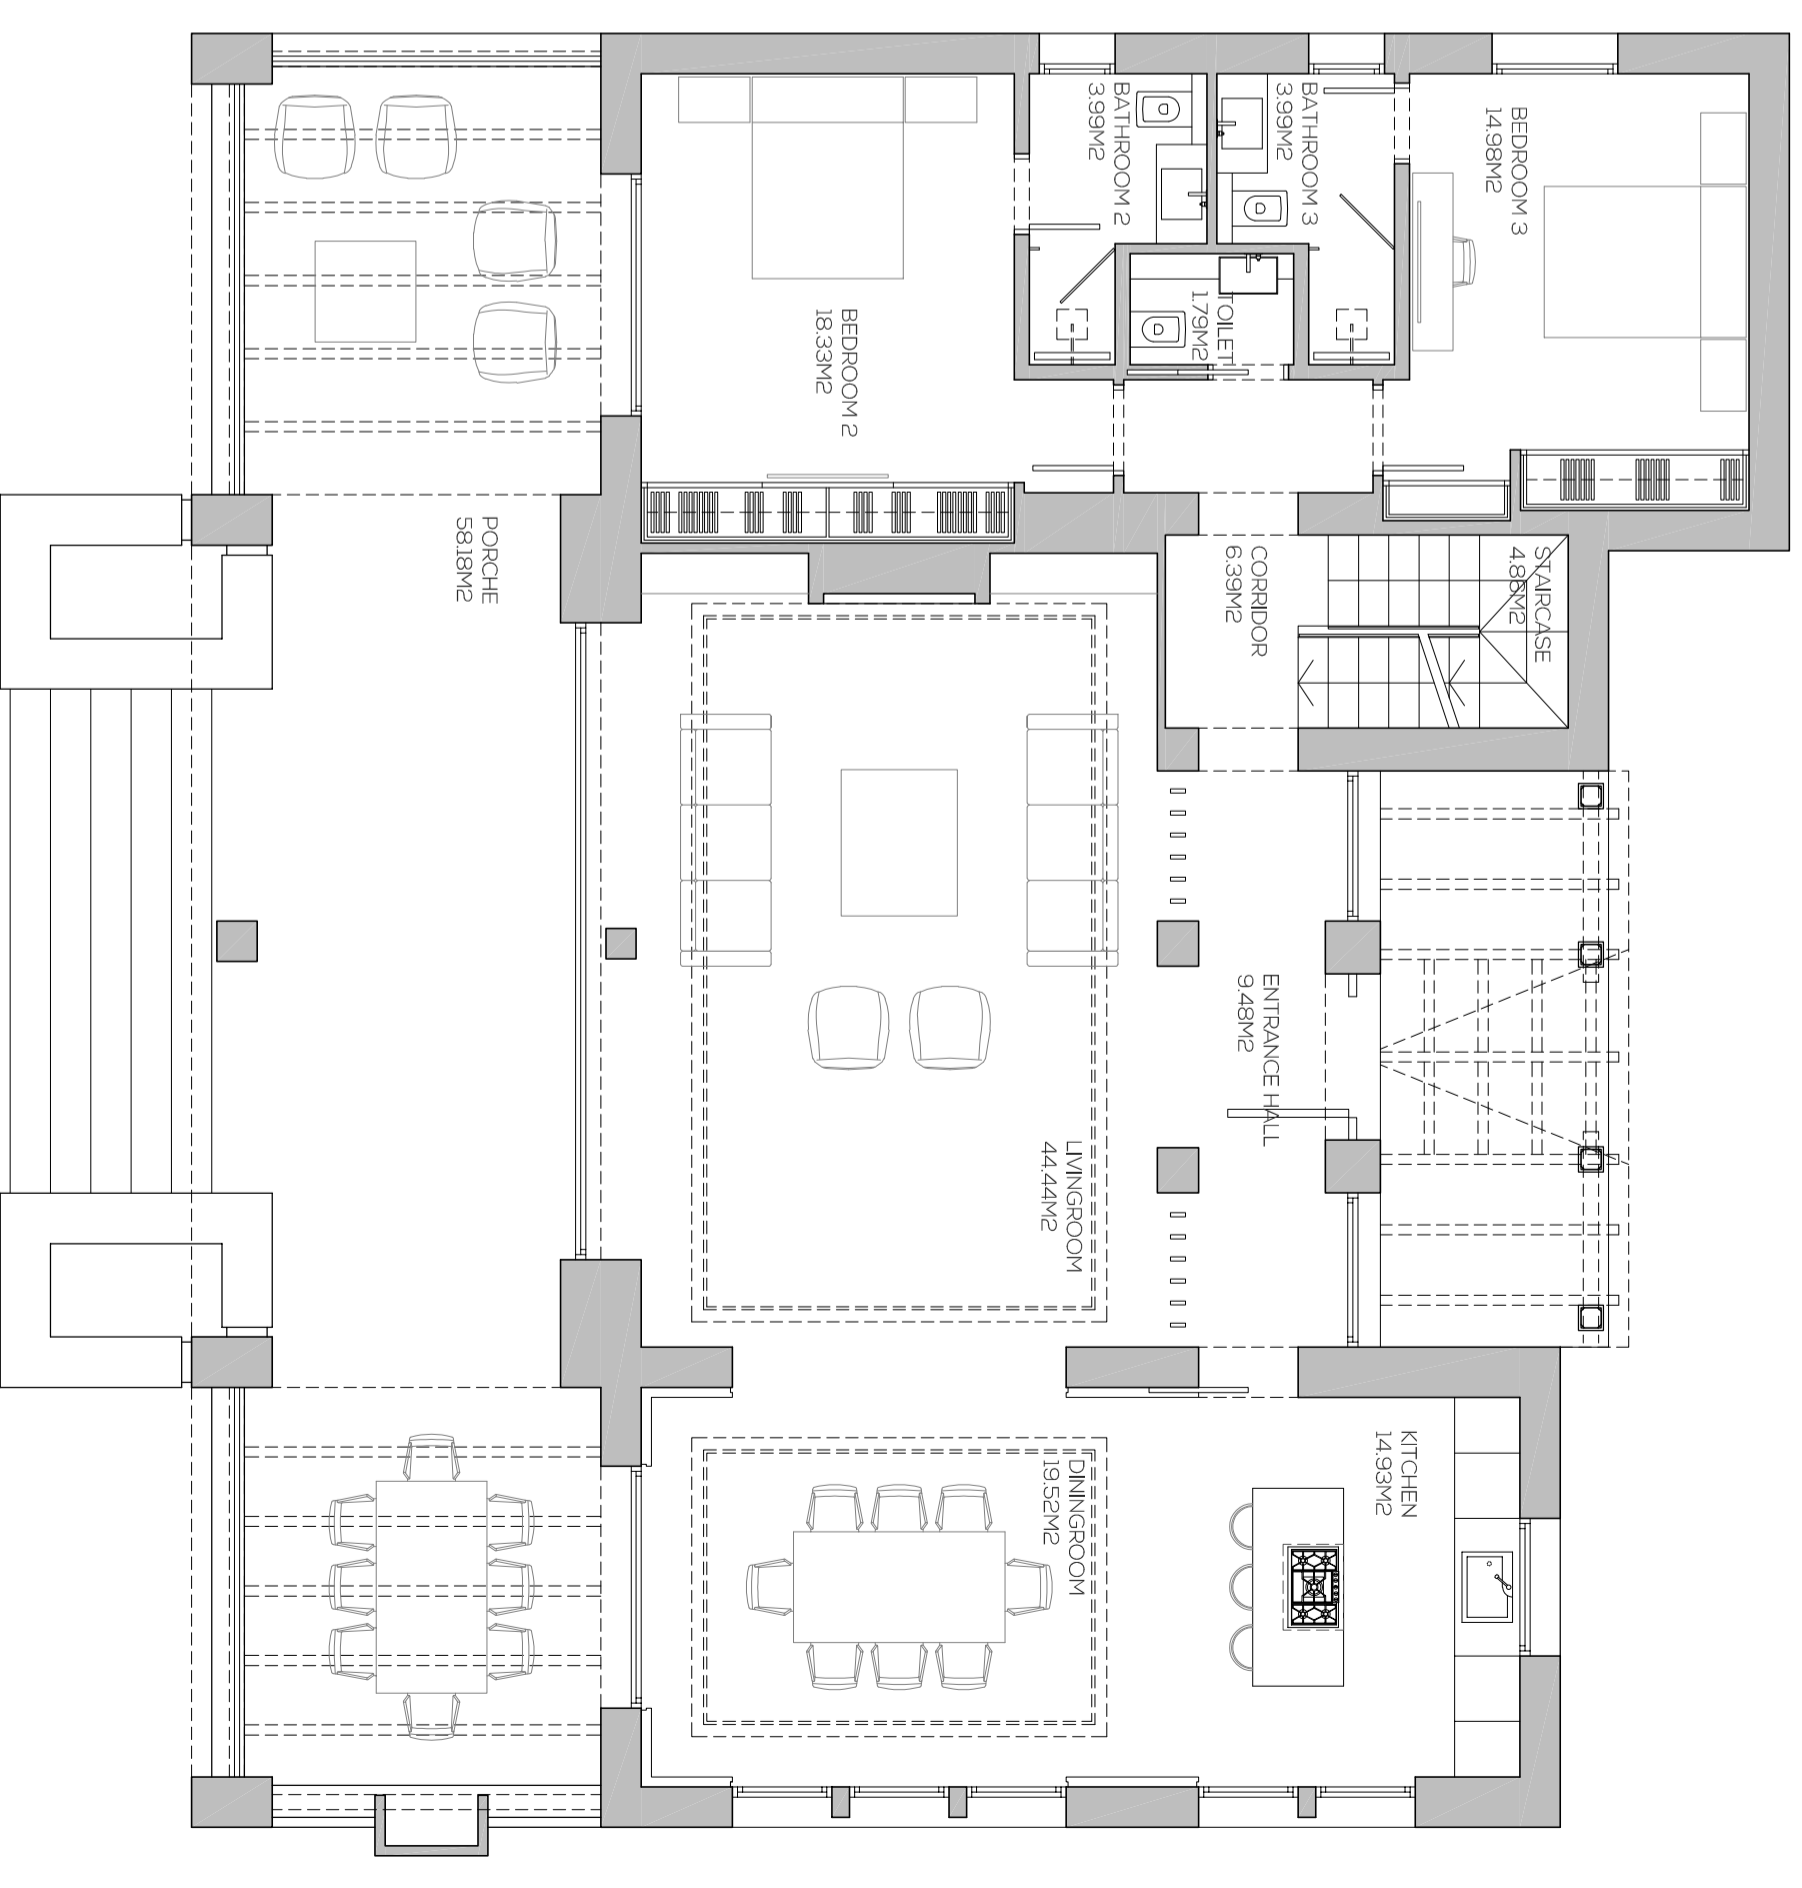

NEW PROPOSAL

GROUND FLOOR

PRELIMINAR STUDY REFORM OF VILLA C/ CENTAURO

MARCH 2023 - SCALE: 1/75



ARQUITECTO:
 alberto fresno domingo
 arquitectura estudio & diseño de campos de golf
 cn340 km 175, cc. no verde of 3 - 29660 - marbella - málaga