


PUENTE ROMANO - VILLA MAGNA
0.0 BASEMENT OP2

TO RECTIFY MEASURES ON SITE / RECTIFICAR MEDIDAS EN SITU

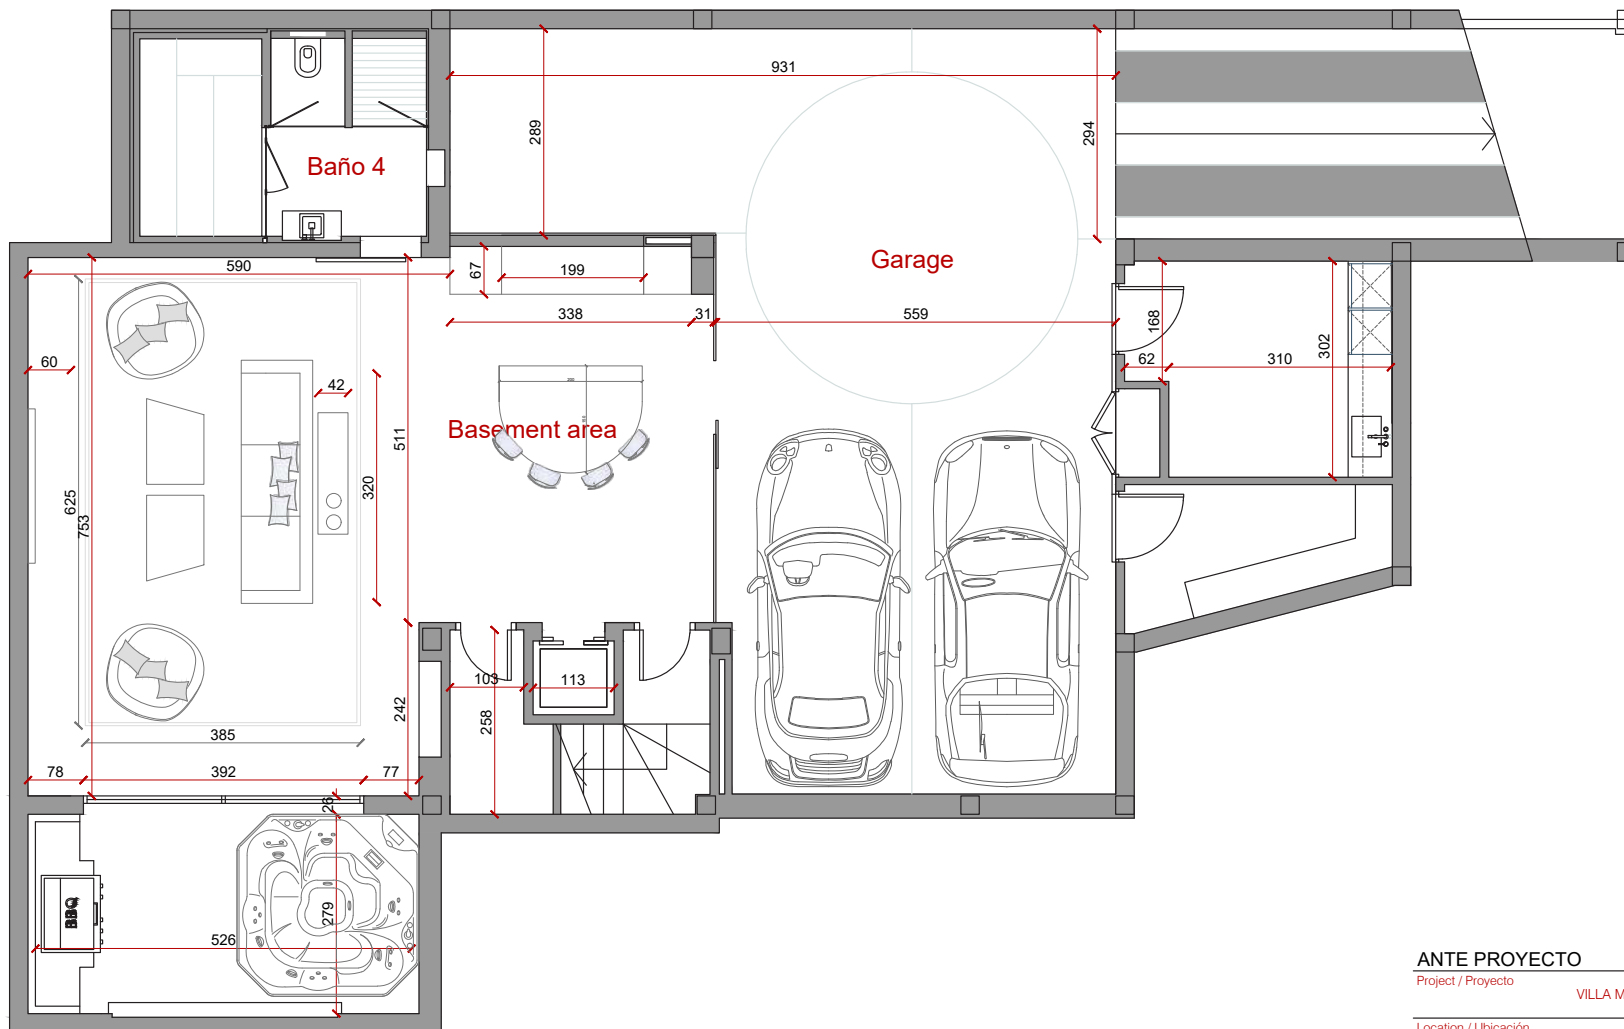

ANTE PROYECTO

Project / Proyecto

VILLA MAGNA

Location / Ubicación

PUENTE ROMANO

Area BASEMENT

Plan LAYOUT

AALTO
EXCLUSIVE DESIGN

AALTO EXCLUSIVE DESIGN S.L. **093387397**
AVDA. BLVD. PRINCEPE DE HOHENLOHE S/N
URB. CAROLINA PARK - LOCAL LT802 MARBELLA
T: +34 951 978 002 - info@aaltoexclusive.com
www.aaltoexclusive.com


Scale
1:75 / A3

Date
13.05.2025

Nº Plan
0.0 OP2

PUENTE ROMANO - VILLA MAGNA
2.0 FIRST FLOOR

TO RECTIFY MEASURES ON SITE / RECTIFICAR MEDIDAS EN SITU

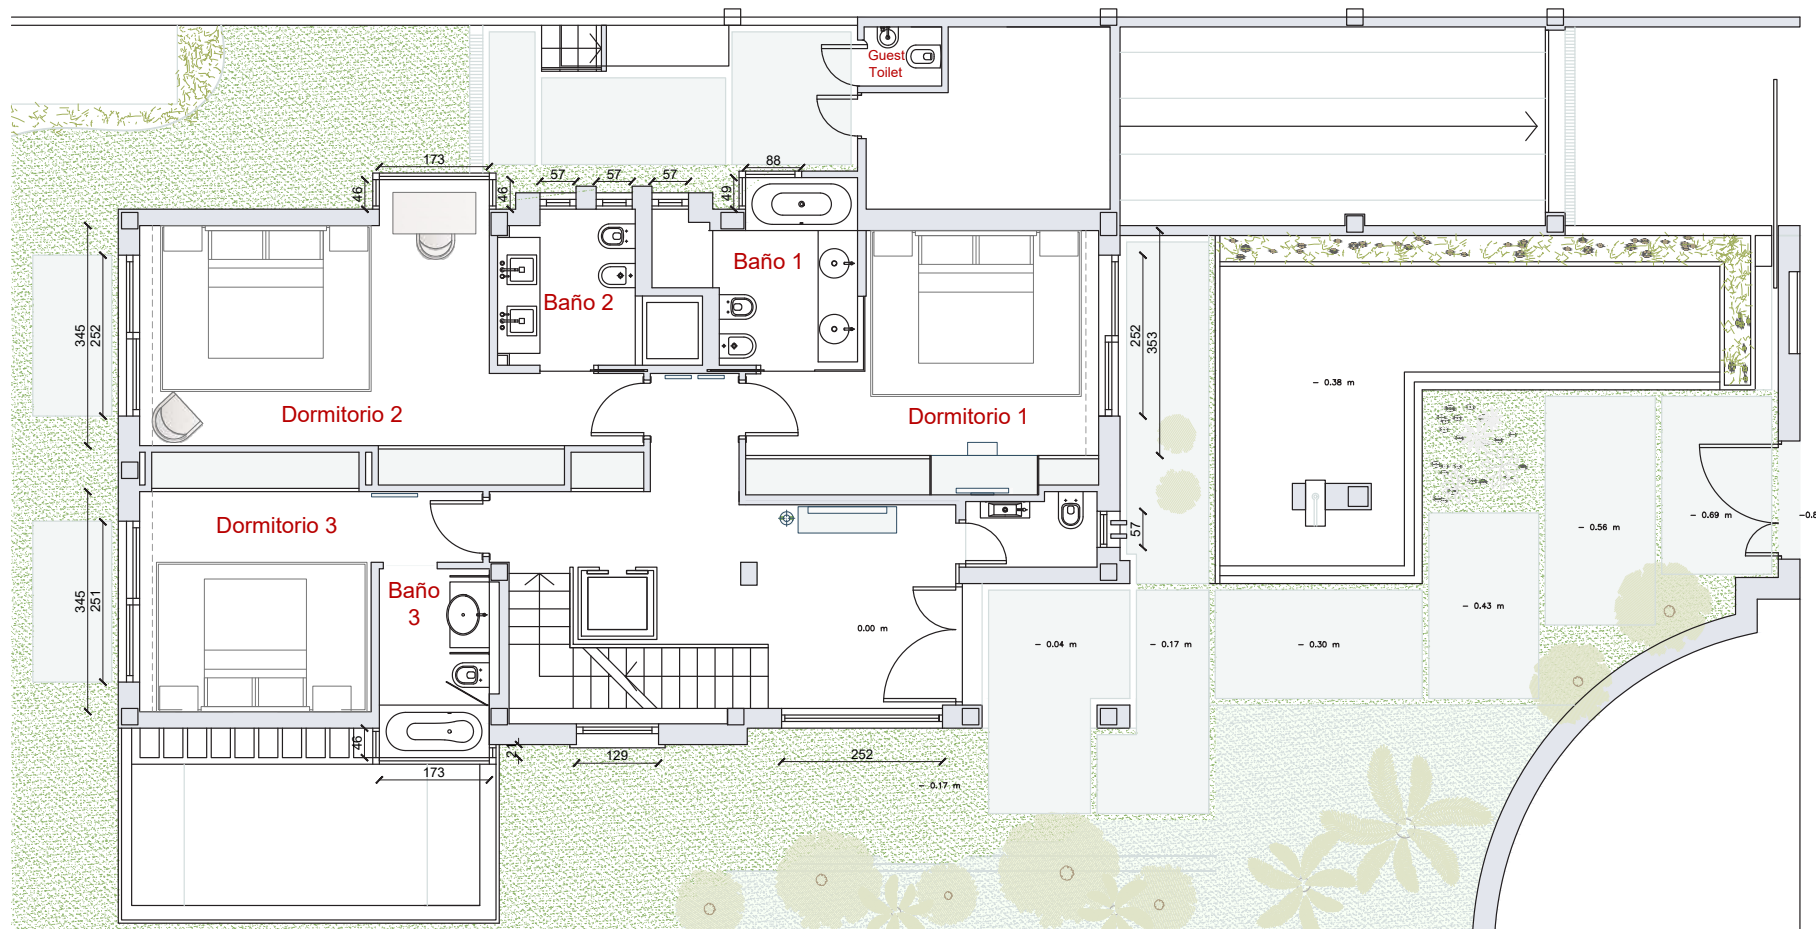

ANTE PROYECTO

Project / Proyecto

VILLA MAGNA

Location / Ubicación

PUENTE ROMANO

Area FF

Plan LAYOUT

AALTO
EXCLUSIVEDESIGN

AALTO EXCLUSIVEDESIGN S.L. B93387397
AVDA. BLVD. PRINCE DE HOENLORE S/N
URB. CAROLINA PARK - LOCAL L2802 MARBELLA
T. +34 951 919 882 - info@altoexclusivedesign.com
www.altoexclusivedesign.com


Scale
1:75 / A3

Date
12.05.2025

Nº Plan
2.0

PUENTE ROMANO - VILLA MAGNA
3.0 SECOND FLOOR

TO RECTIFY MEASURES ON SITE / RECTIFICAR MEDIDAS EN SITU

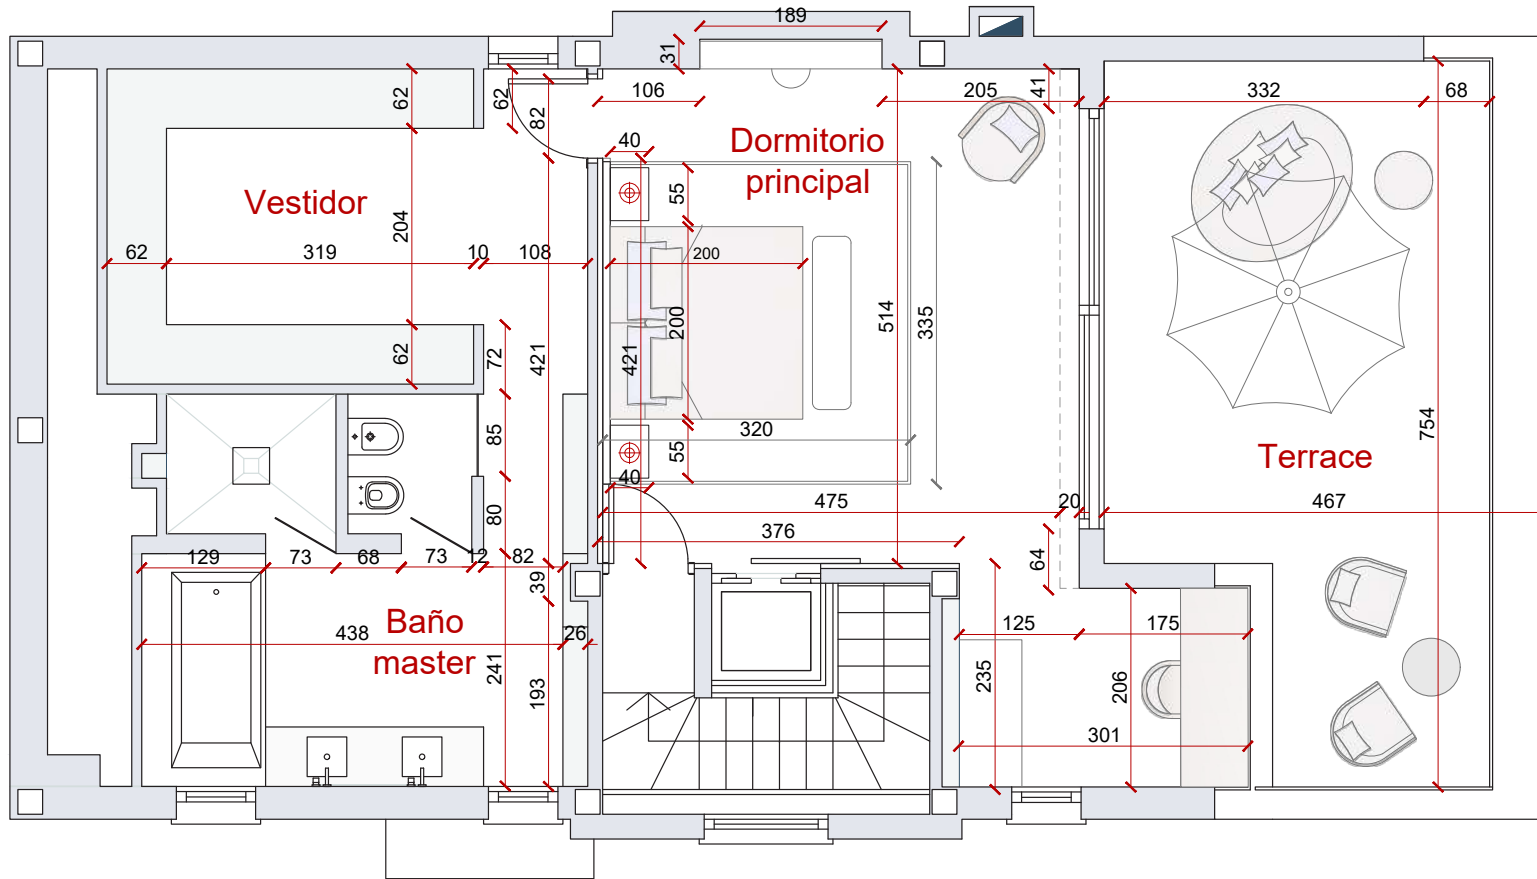

ANTE PROYECTO

Project / Proyecto **VILLA MAGNA**

Location / Ubicación **PUENTE ROMANO**

Area SF Plan **LAYOUT**

AALTO EXCLUSIVEDESIGN	AALTO EXCLUSIVE DESIGN S.L. B93387397		
	AVDA. BLD. PRINCE DE HOHENLOHE S/N URB CAROLINA PARK - LOCAL LERROS BARCELONA T: +34 901 919 092 - info@altoexclusivedesign.com www.altoexclusivedesign.com		

Scale 1:50 / A3	Date 12.05.2025	Nº Plan 3.0
--------------------	--------------------	----------------