




BASEMENT

PLOT C.2.1
1.100 m²

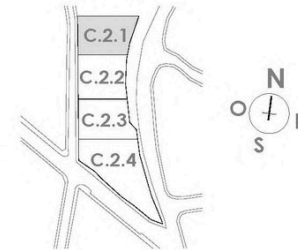

CONSTRUCTED area

| | |
|--------------|-----------------------------|
| BASEMENT | 251.95 m ² |
| GROUND FLOOR | 251.55 m ² |
| FIRST FLOOR | 114.80 m ² |
| Total | 618.38 m² |


OUTDOOR area

| | |
|--------------|-----------------------------|
| BASEMENT | |
| GROUND FLOOR | 139.70 m ² |
| FIRST FLOOR | 99.81 m ² |
| Total | 239.51 m² |

The present document has strictly informative character. It may suffer variations for technical, legal and/or urban requirements. The furniture is purely informative. All measurements are approximate.

GRAPHIC SCALE



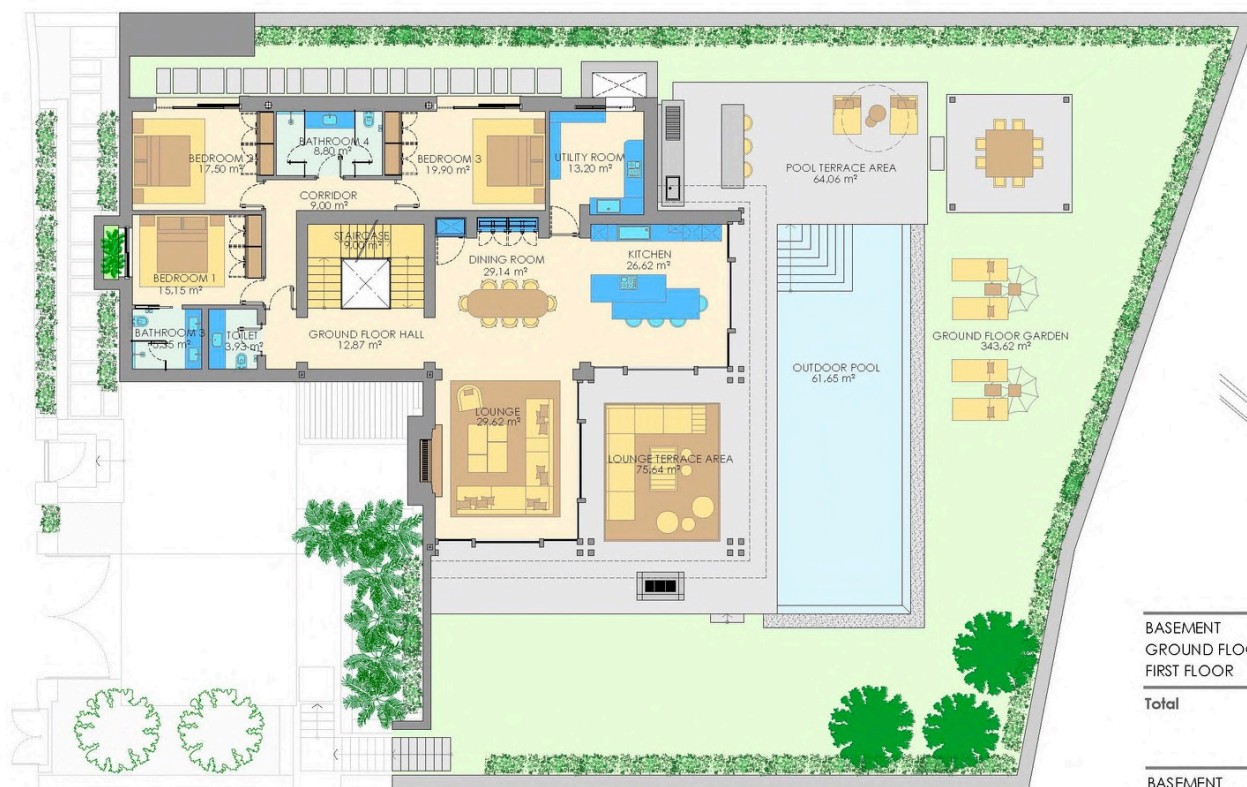

GROUND FLOOR

PLOT C.2.1
1.100 m²



CONSTRUCTED area

| | |
|--------------|-----------------------------|
| BASEMENT | 251.95 m ² |
| GROUND FLOOR | 251.55 m ² |
| FIRST FLOOR | 114.80 m ² |
| Total | 618.38 m² |


OUTDOOR area

| | |
|--------------|-----------------------------|
| BASEMENT | |
| GROUND FLOOR | 139.70 m ² |
| FIRST FLOOR | 99.81 m ² |
| Total | 239.51 m² |

The present document has strictly informative character. It may suffer variations for technical, legal and/or urban requirements. The furniture is purely informative. All measurements are approximate.

GRAPHIC SCALE



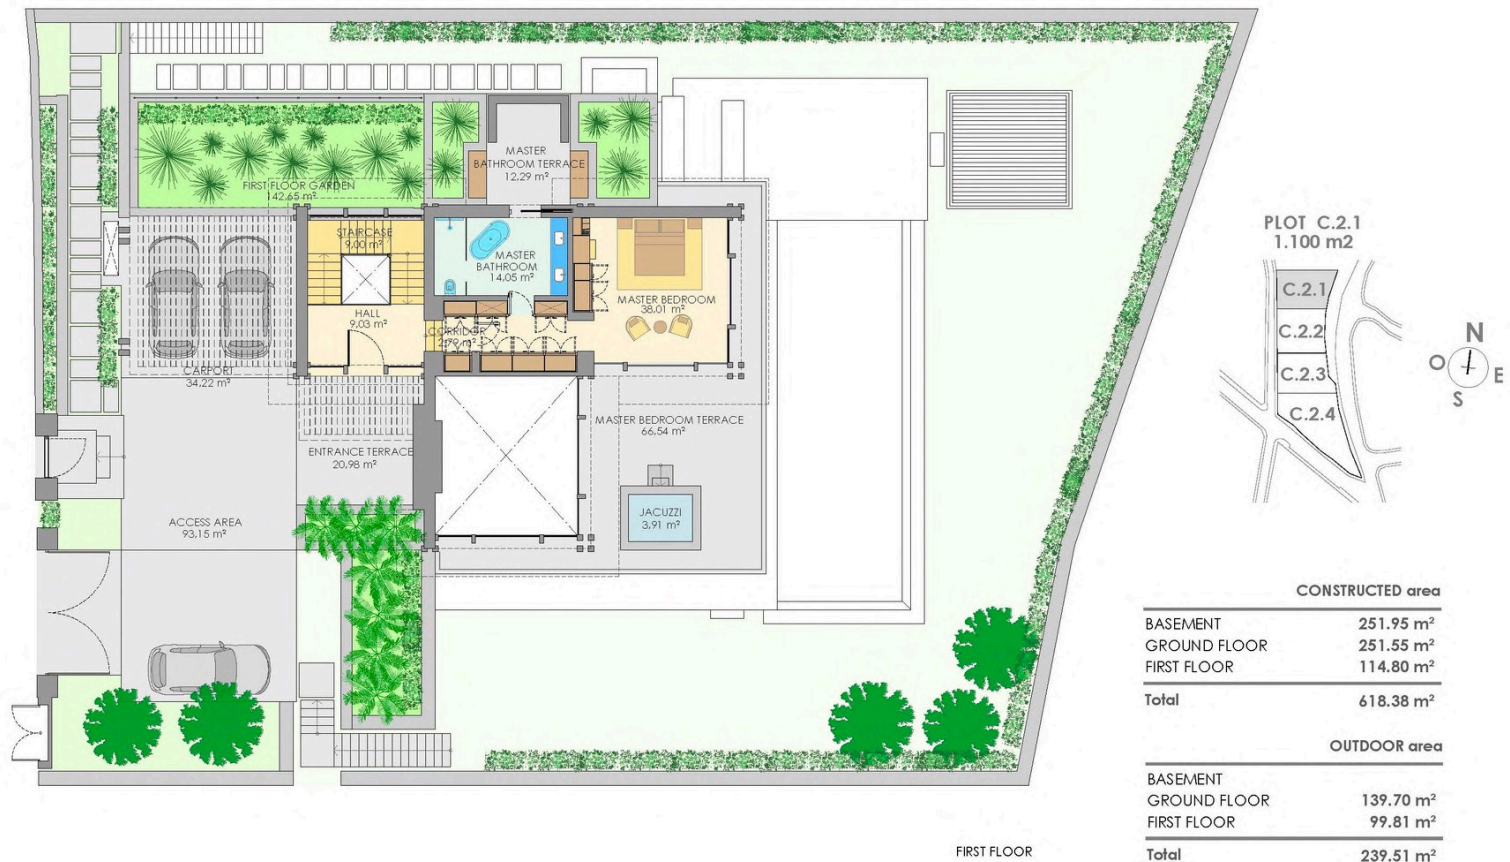

The present document has strictly informative character. It may suffer variations for technical, legal and/or urban requirements. The furniture is purely informative. All measurements are approximate.

GRAPHIC SCALE

