



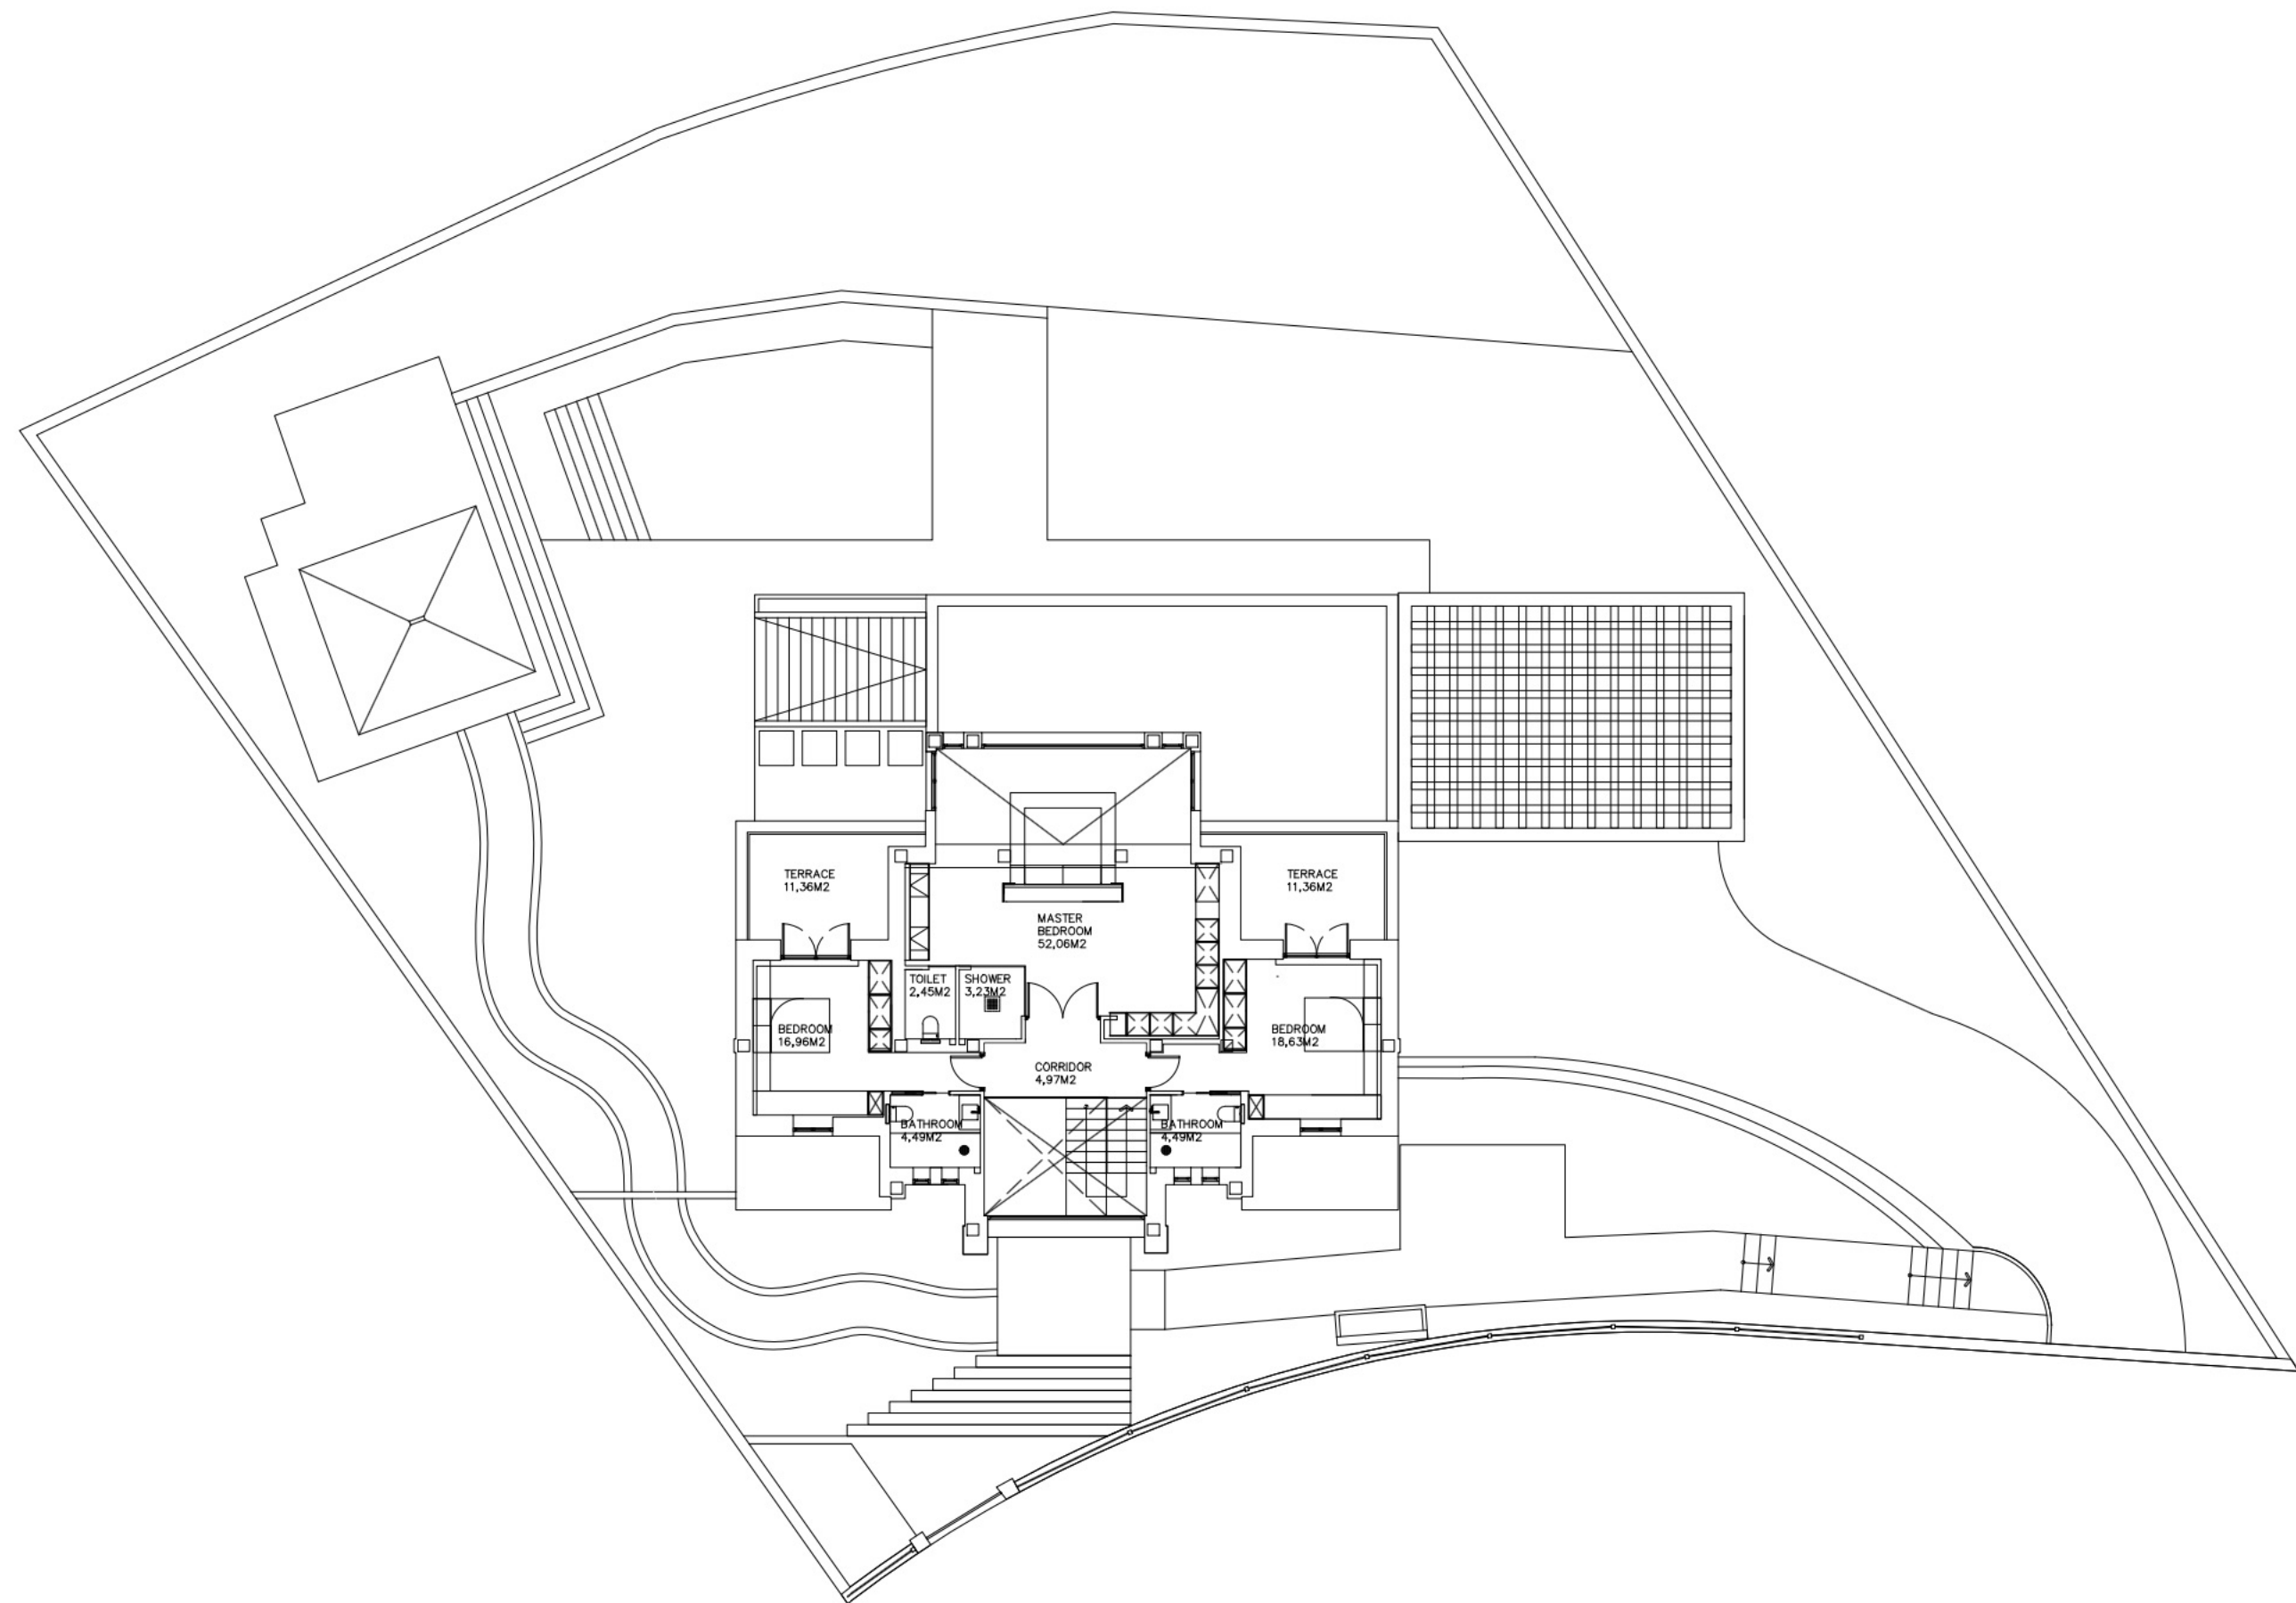

1er PISO
esc: 1:200

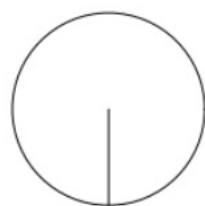

PLANTA
BAJA
esc: 1:200



NIVEL -1
esc: 1:200