


Villa Sunrise (1:100)
Basement



Villa Sunrise (1:100)
Ground floor



Villa Sunrise (1:100)
First floor

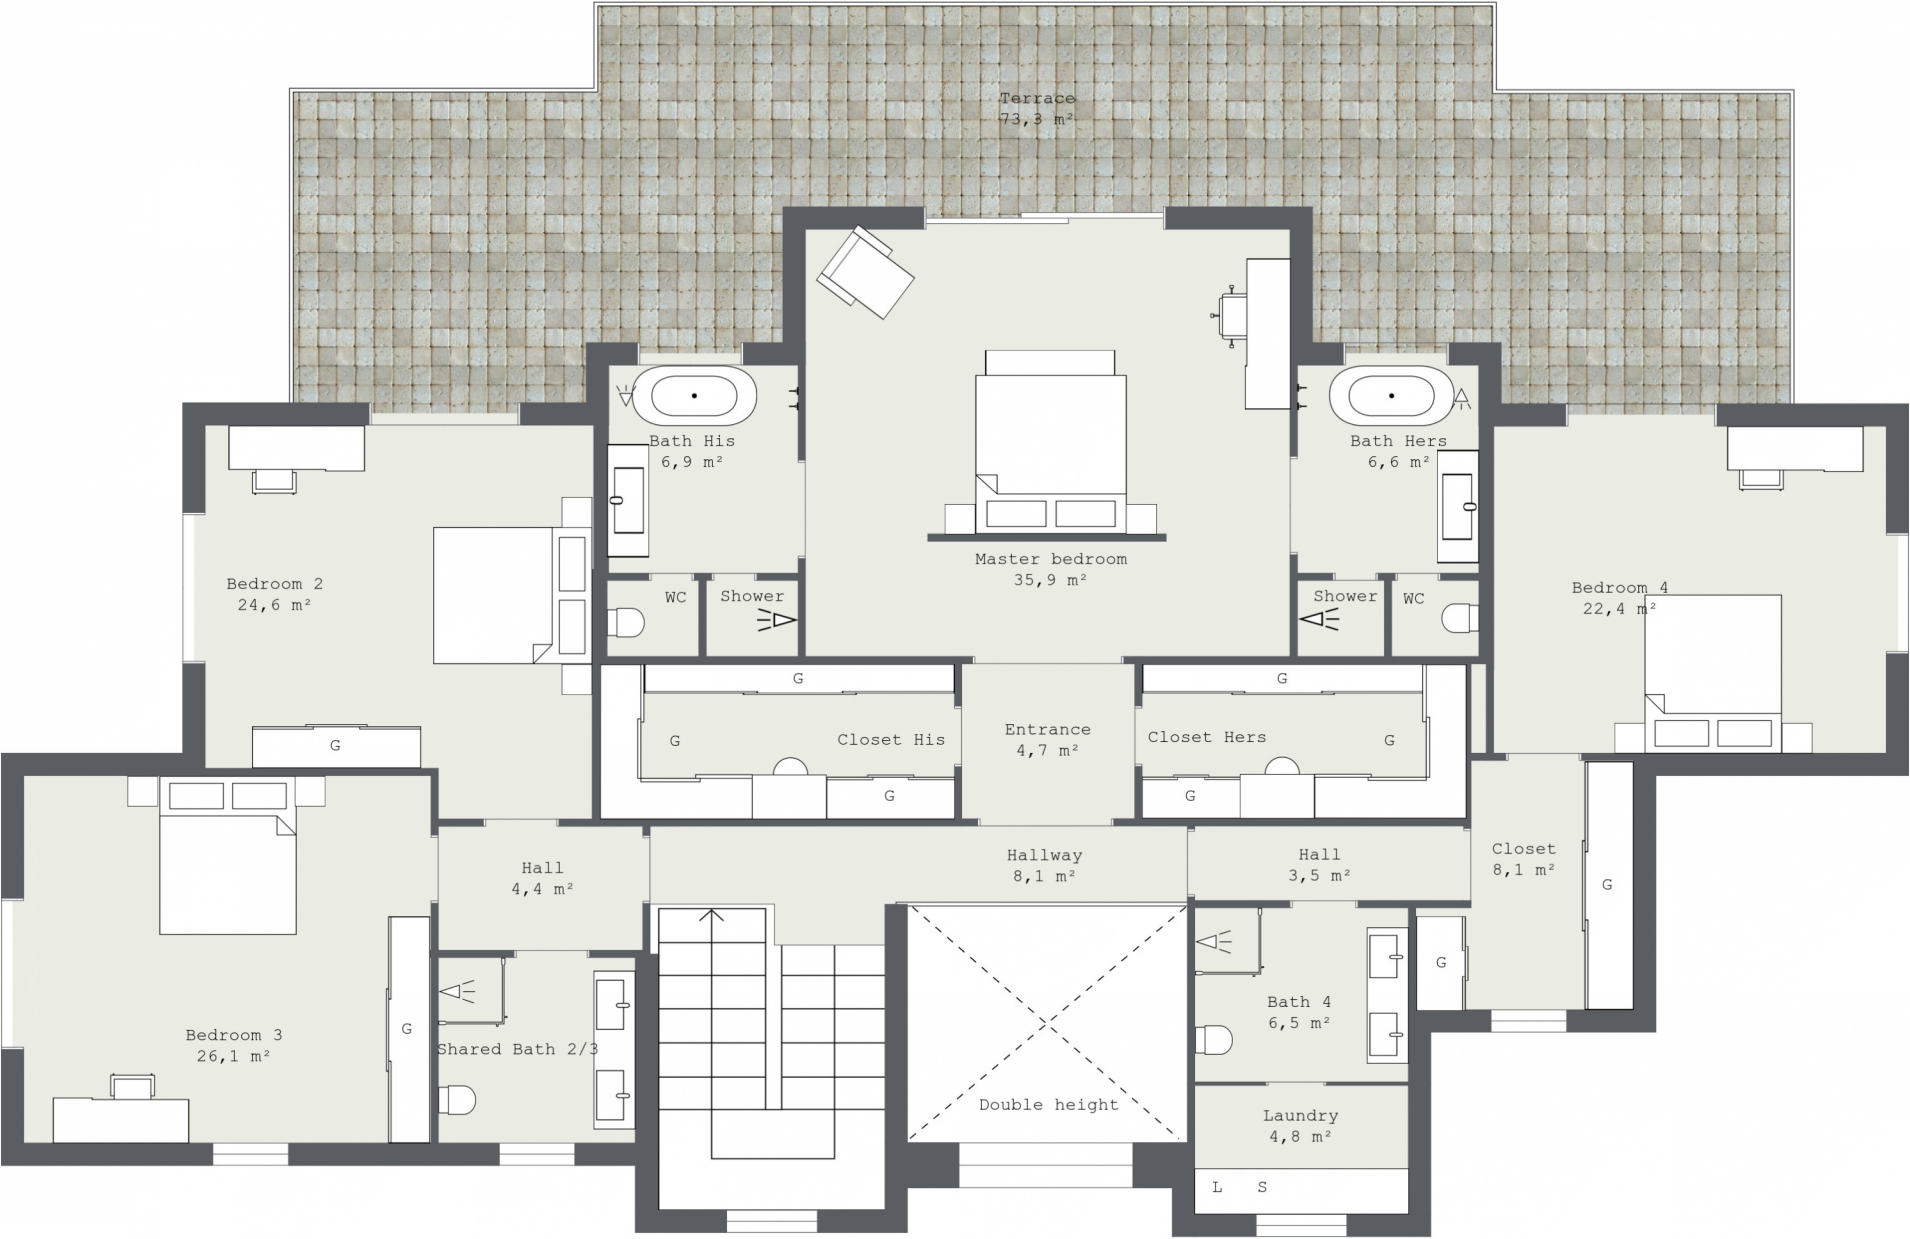

These plans are intended to give a general indication of the proposed layout and are not intended to form part any contract or warranty

CALLE MOZART

