





BASEMENT FLOOR

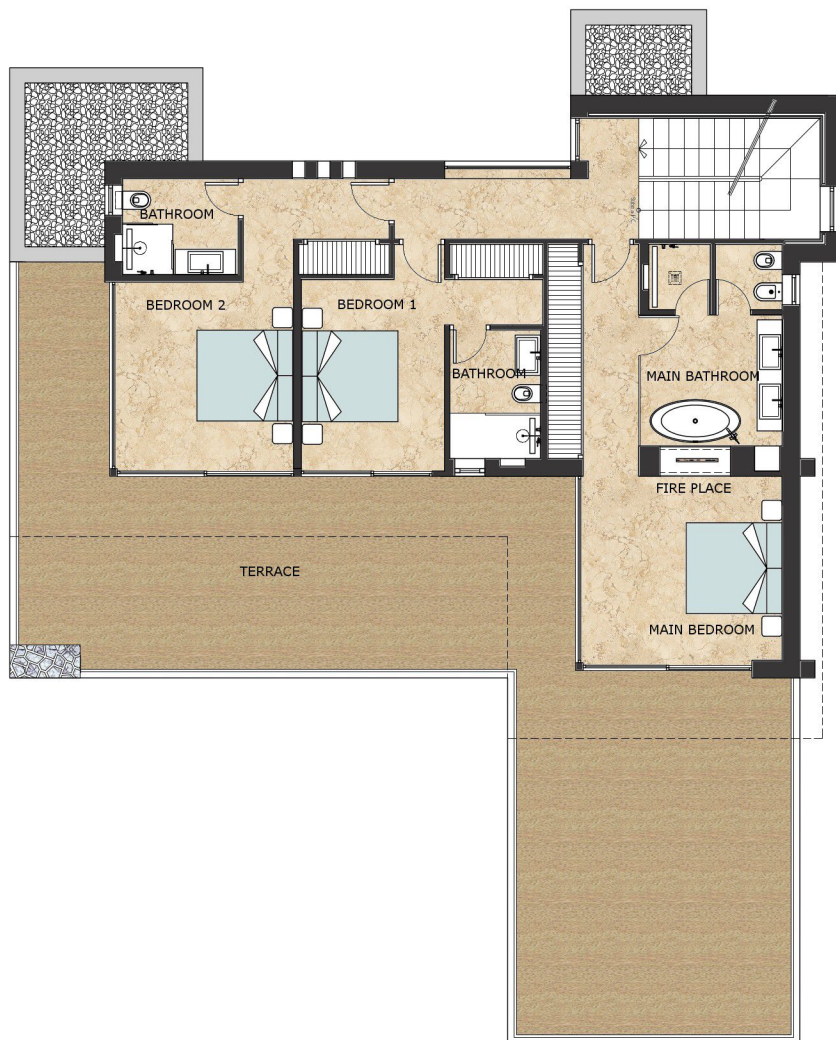


Esc: 1:150

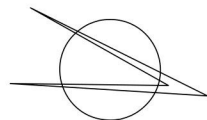


FIRST FLOOR





Esc: 1:150

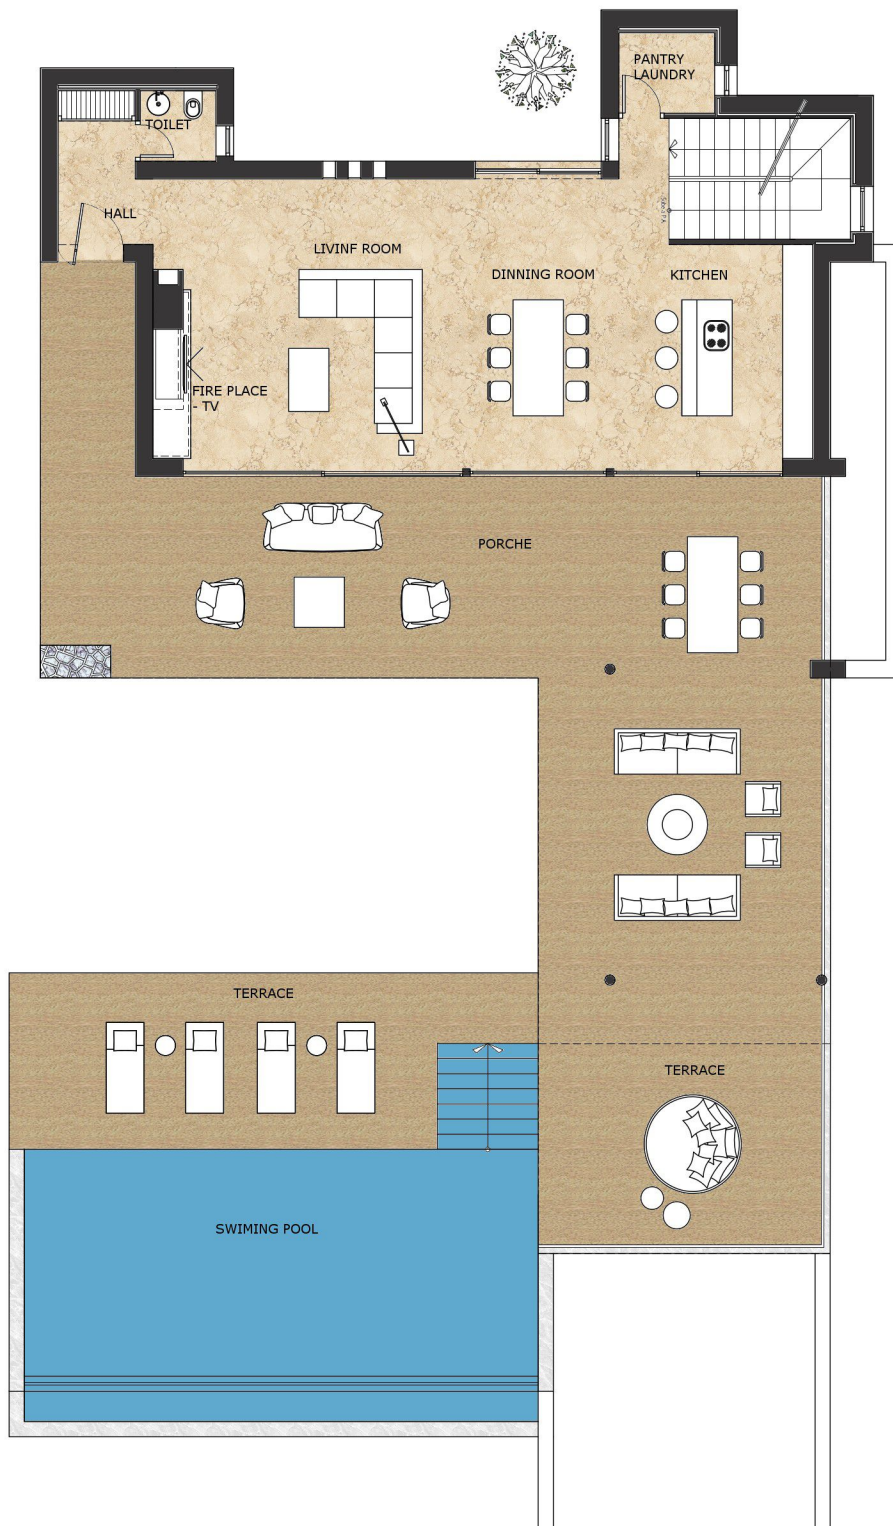

GROUND FLOOR

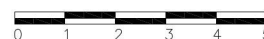

Esc: 1:150

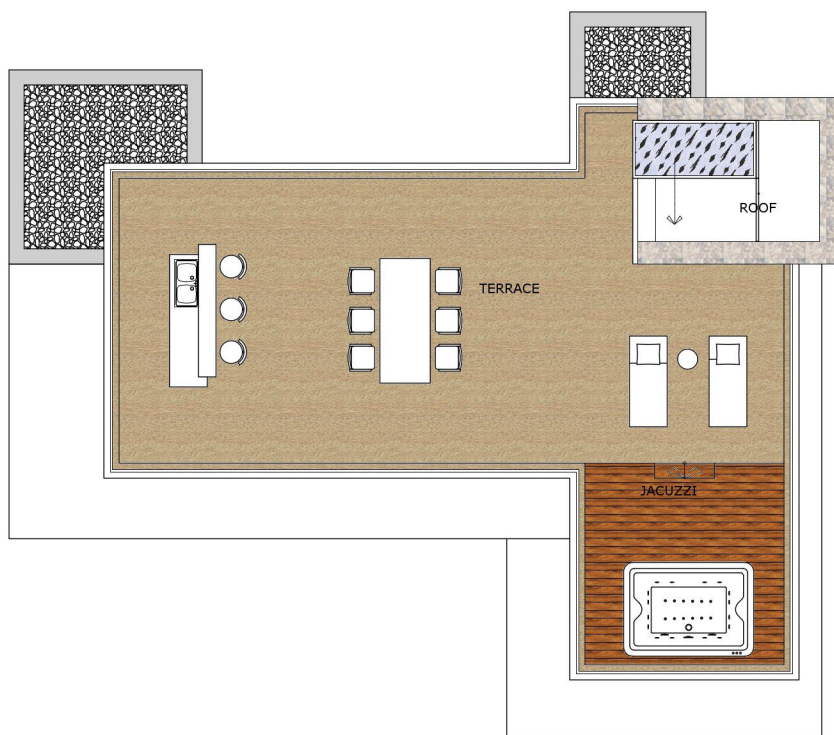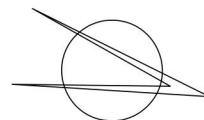

ROOF FLOOR



Esc: 1:150