


1:400

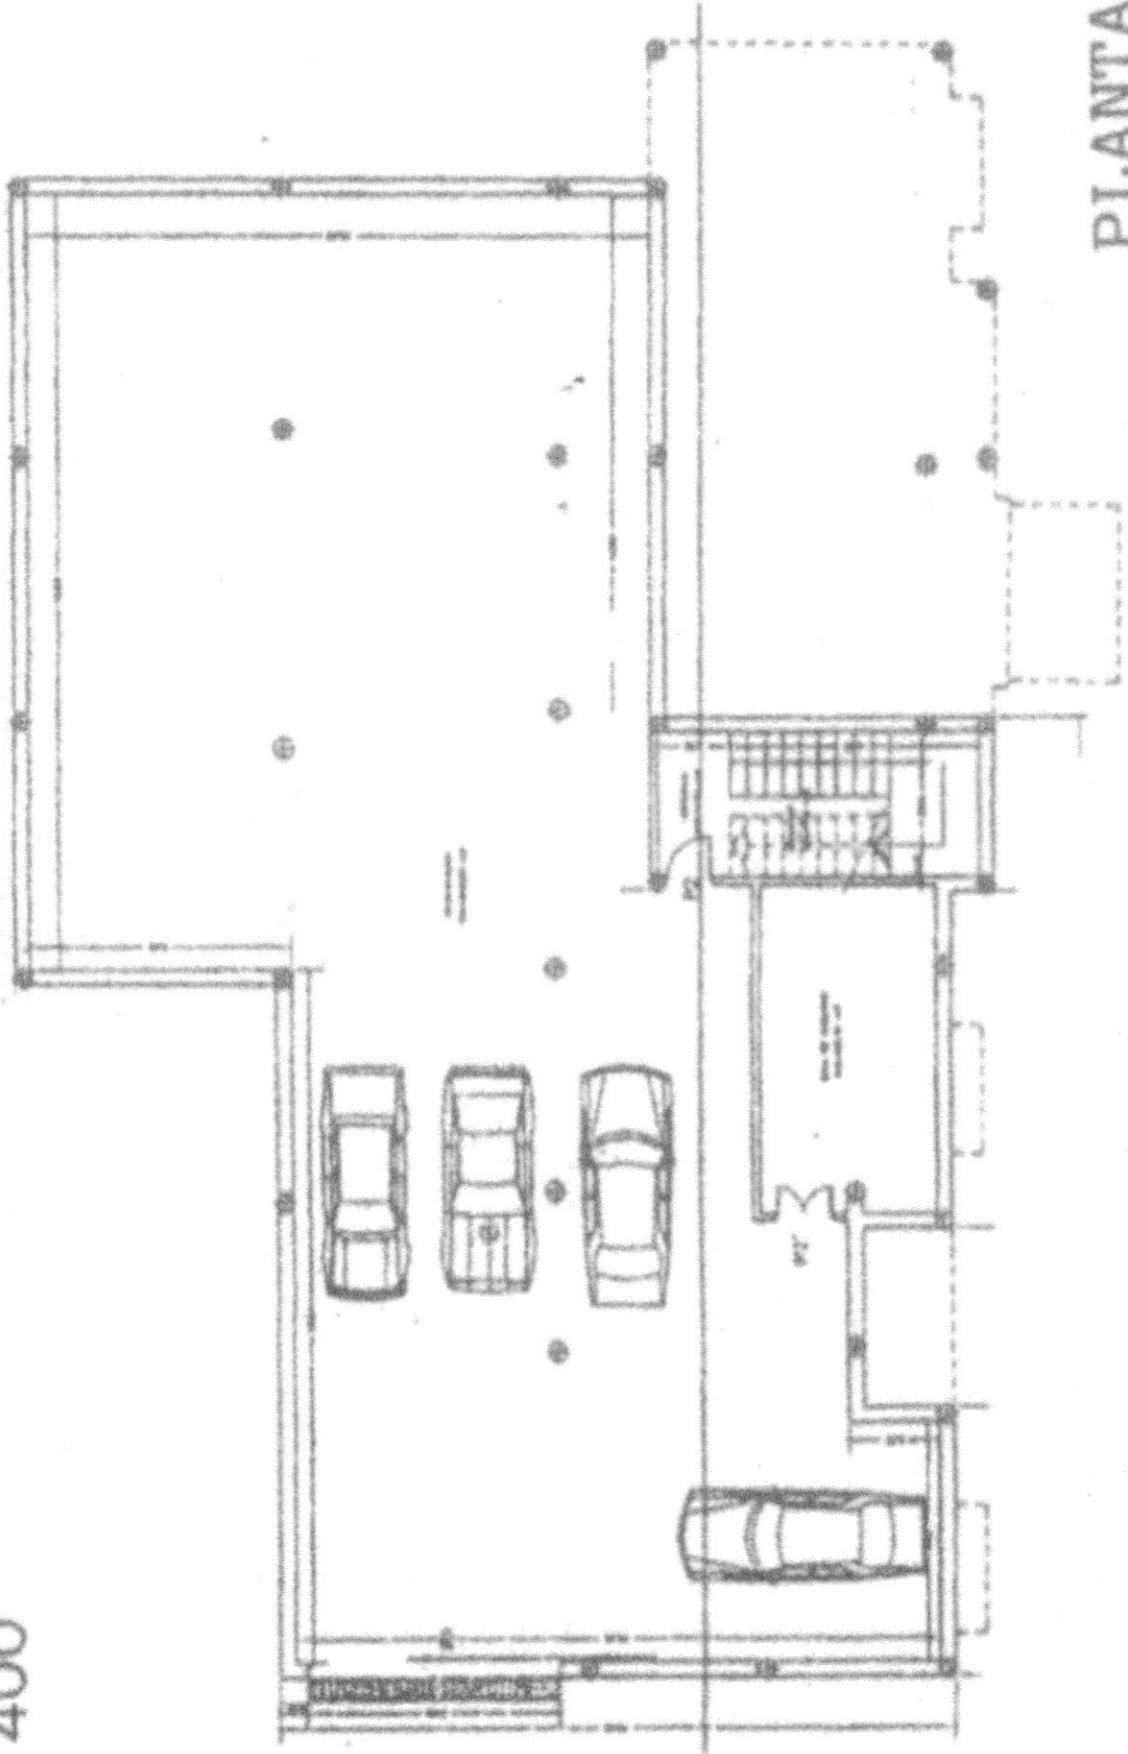

PLANTA SOTANO