


FIRST FLOOR
SCALE 1:50

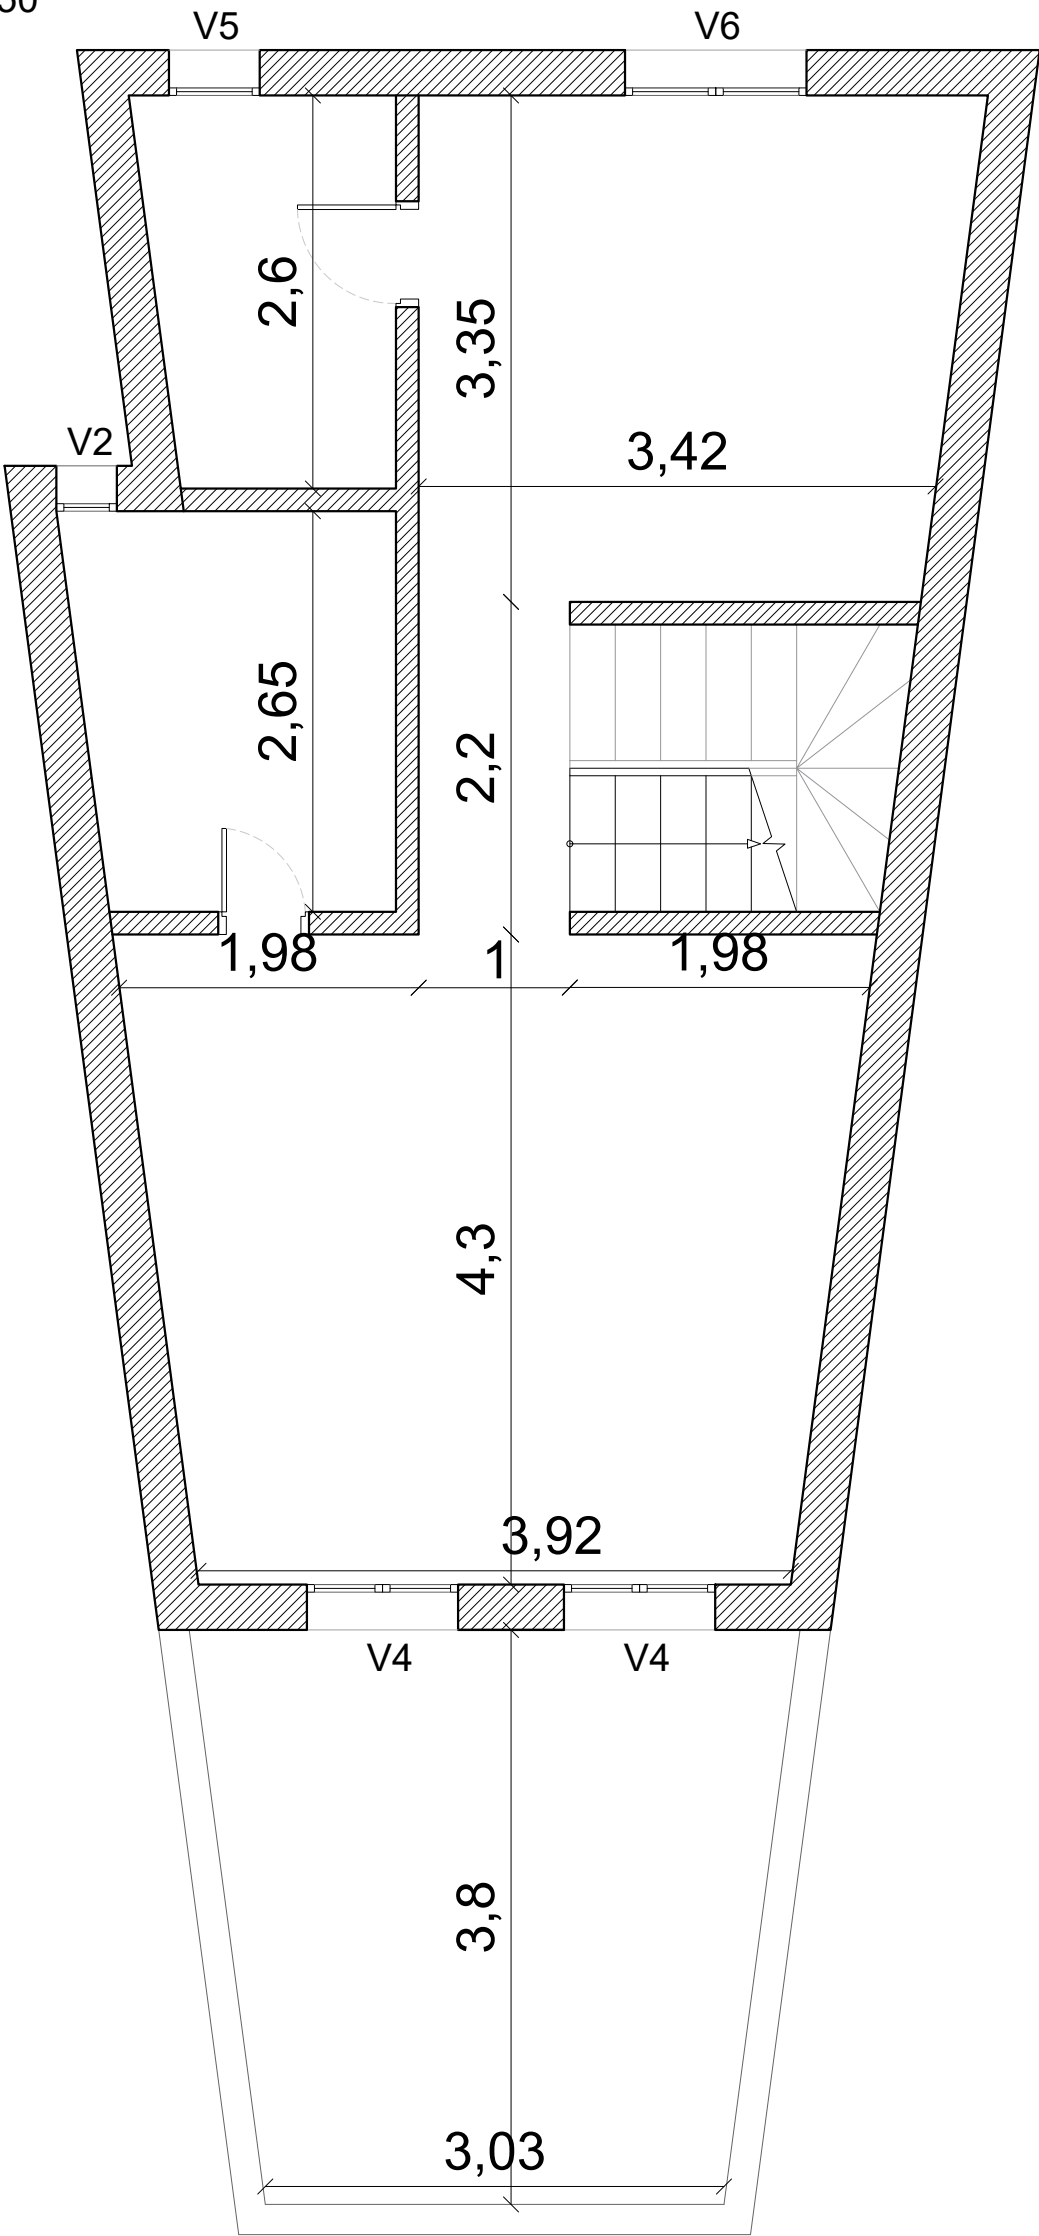

WINDOWS:

- V1: 0,9 x 1,5 m
- V2: 0,4 x 0,5 m
- V3: 3 x 2 m
- V4: 1 x 2 m
- V5: 0,6 x 0,6 m
- V6: 1,2 x 2 m
- V7: 0,9 x 0,9 m