


EXPLANATIONS	
	Walls for the pocket sliding doors from gypsum
	New and existing walls from the bricks
	METAL GLASS doors or partitions
	WOODEN VENEER PANEL ON THE WALL, SMOOTH PLASTERED WALLS
	JUST PAINTED WALLS WITH PLINTH FROM FLOOR THE TILES 10 CM H
	SAUNA WALLS WITH FINISHING BOARDS
	PAINTED WALLS WITH MOUNTED IN A WALL PLINTH 10 CM H 27M1 BASEMENT
	PAINTED WALLS WITHOUT PLINTH, COVERED WITH MOUNTED FURNITURE
	TILES ON THE WALL TILL THE CEILING
	PAINTED WALLS WITH DECORATIVE TEXTURE AND MOUNTED INTO A WALL PLINTH 10 CM H

Designer Company name	MODERN CONCEPT phone.: +370 652 38348, email: egle.prusta@gmail.com	Name of the structure:	Villa Marbessa	
Design	Eglė Prunskaitė Braziulė	Name of the drawing:	BASEMENT FLOOR PARTITION PLAN	
				0
LANGUAGE: EN	CUSTOMER NAME: AVENTUS NT SL	SCALE A3 1:100	PAGE NUMBER	PAGES
			1	1

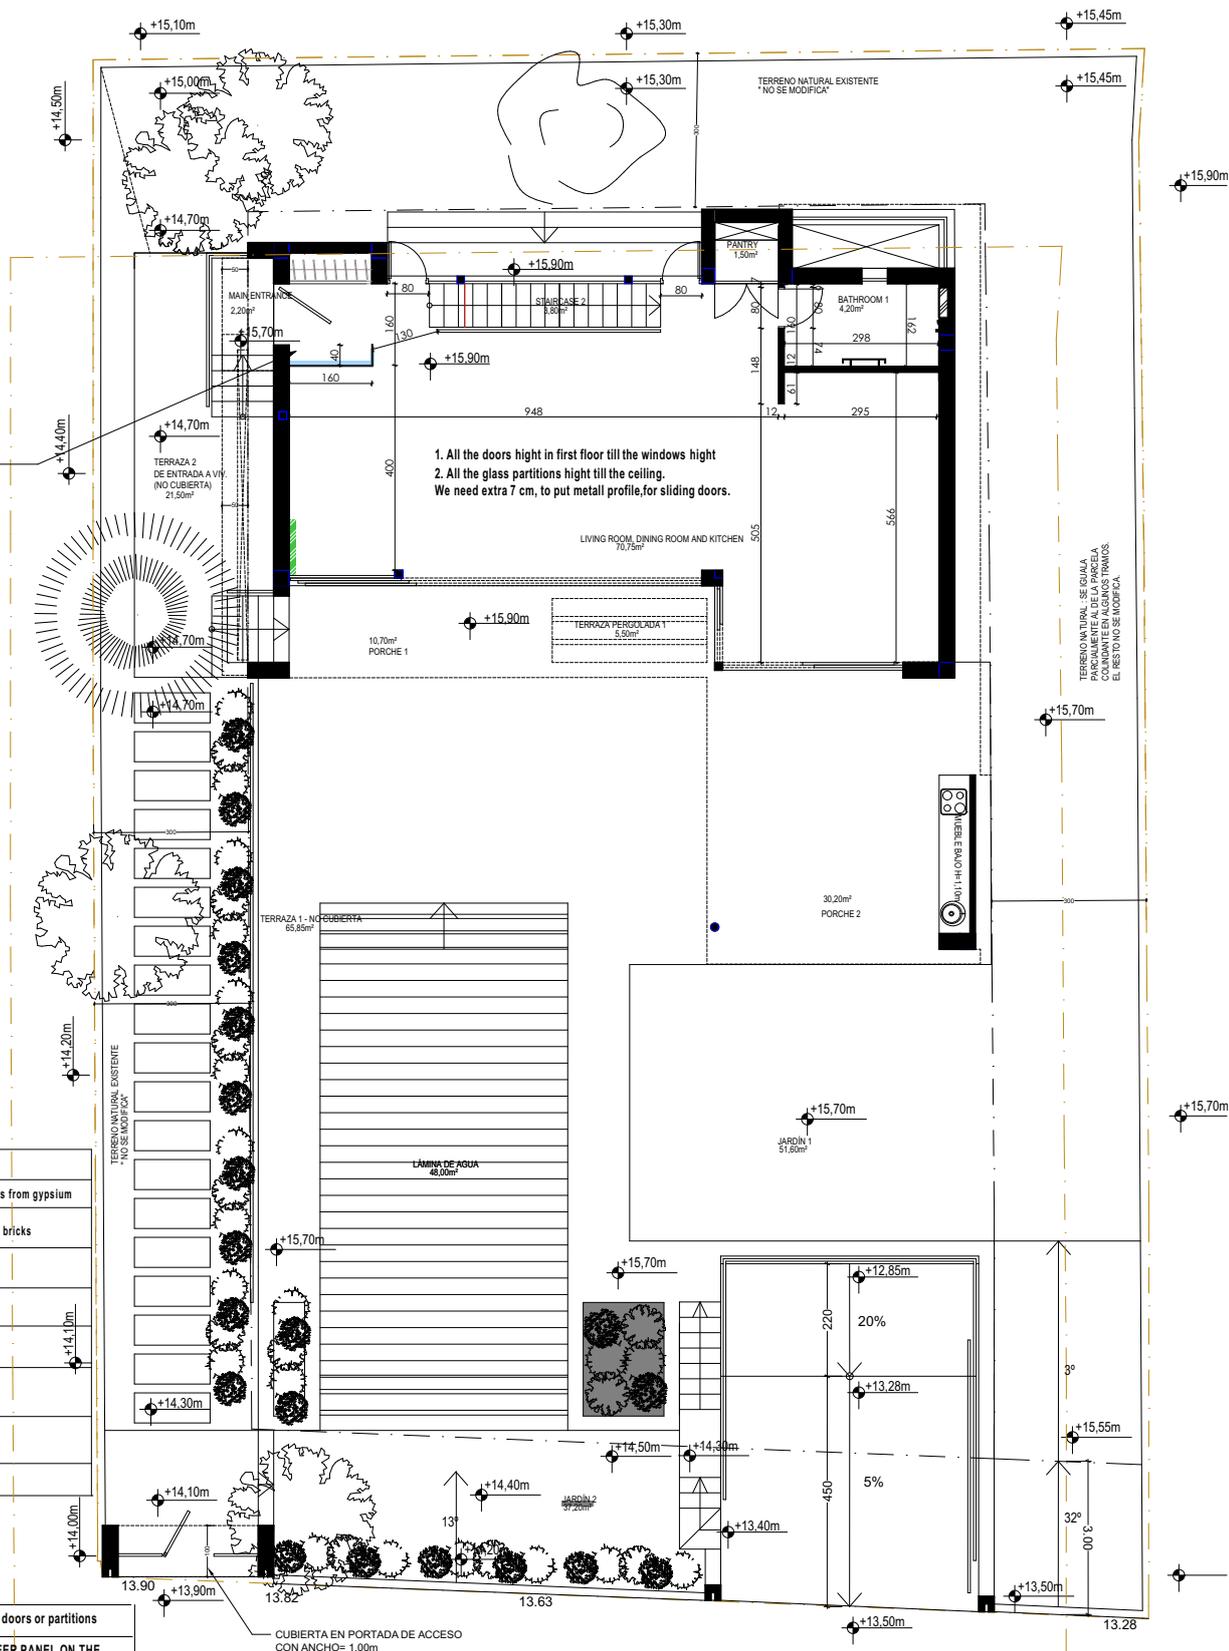


Visual separation with a glass partition and space for a console or a seat.

1. All the doors high in first floor till the windows high
 2. All the glass partitions high till the ceiling.
 We need extra 7 cm, to put metal profile, for sliding doors.

TERRENO NATURAL. SE GUARDA EL TERRENO NATURAL EXISTENTE. COORDINATE EN ALGUNOS SITIOS. EL RESTO NO SE MODIFICA.

EXPLANATIONS	
	Walls for the pocket sliding doors from gypsum
	New and existing walls from the bricks
	METAL GLASS doors or partitions
	WOODEN VENEER PANEL ON THE WALL, SMOOTH PLASTERED WALLS
	JUST PAINTED WALLS WITH PLINTH FROM FLOOR THE TILES 10 CM H
	SAUNA WALLS WITH FINISHING BOARDS
	PAINTED WALLS WITH MOUNTED IN A WALL PLINTH 10 CM H 6 M1 FIRST FLOOR
	PAINTED WALLS WITHOUT PLINTH, COVERED WITH MOUNTED FURNITURE
	TILES ON THE WALL TILL THE CEILING
	PAINTED WALLS WITH DECORATIVE TEXTURE AND MOUNTED INTO A WALL PLINTH 10 CM H

Designer Company name	mc MODERN CONCEPT phone.: +370 652 38348 email: egle.prunskaitė@gmail.com	Name of the structure:	Villa Marbessa
Design	Eglė Prunskaitė Braziulė	Name of the drawing:	FIRST FLOOR PARTITION PLAN
Signature		PAGE NUMBER	0
Date	2024	PAGES	1
CUSTOMER NAME:	AVENTUS NT SL	SCALE A3 1:100	
LANGUAGE: EN			

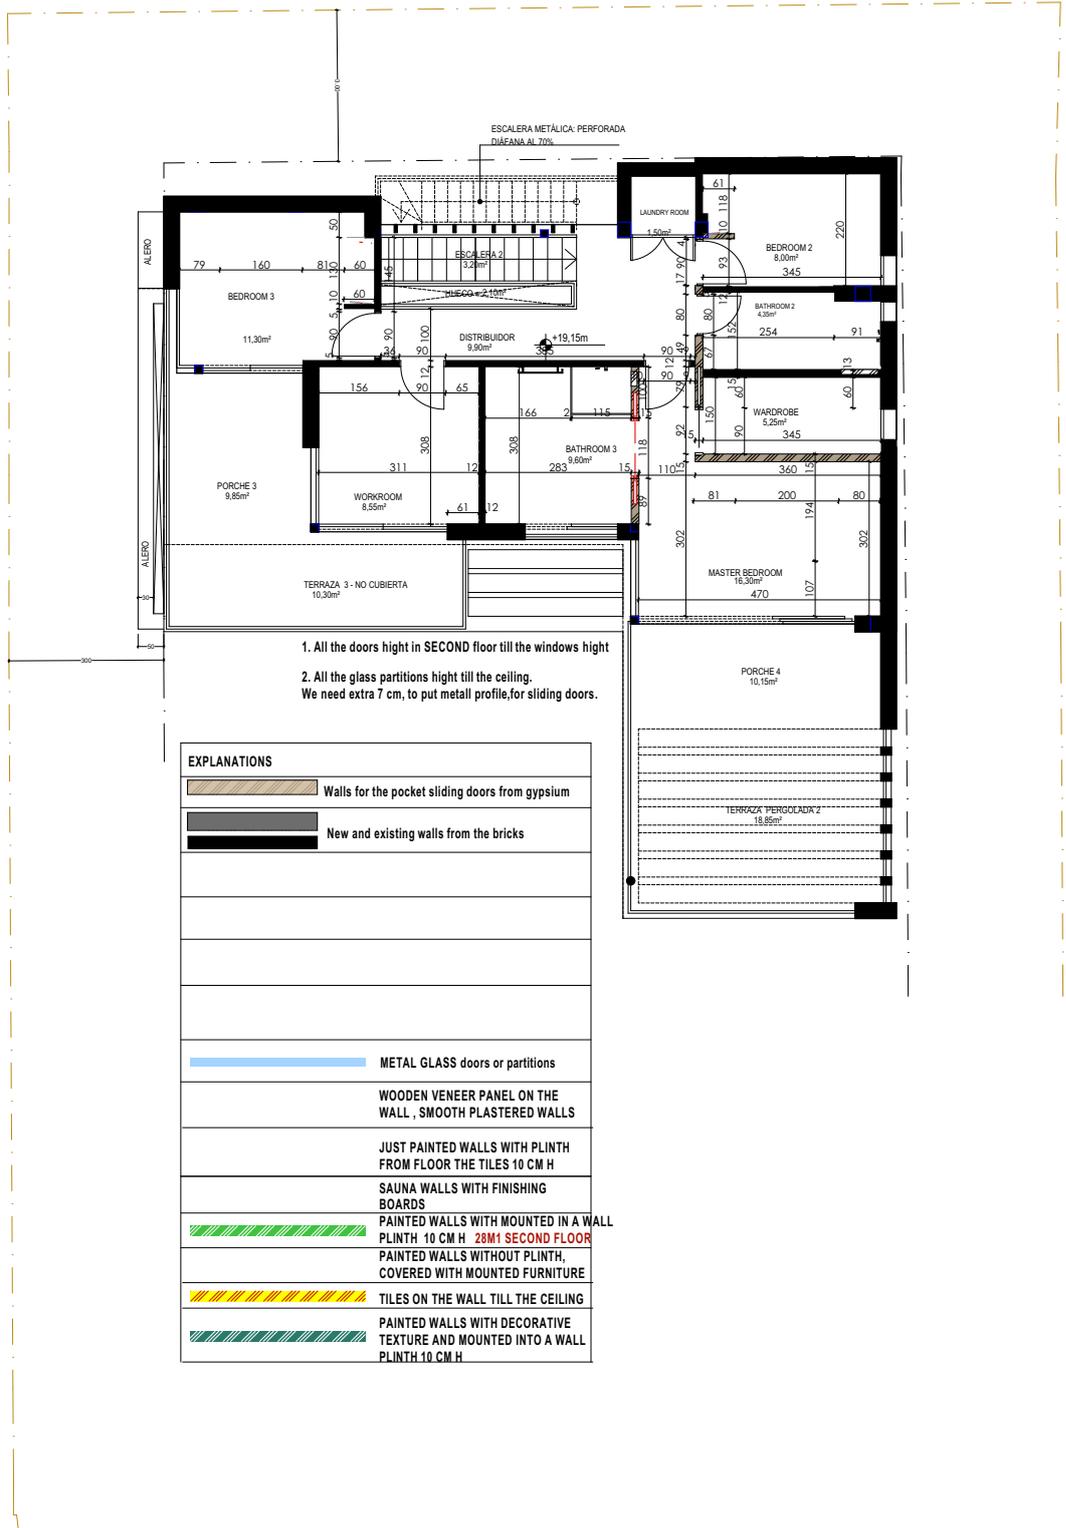

1. All the doors high in SECOND floor till the windows hight
2. All the glass partitions hight till the ceiling.
We need extra 7 cm, to put metall profile,for sliding doors.

EXPLANATIONS	
	Walls for the pocket sliding doors from gypsum
	New and existing walls from the bricks
	METAL GLASS doors or partitions
	WOODEN VENEER PANEL ON THE WALL , SMOOTH PLASTERED WALLS
	JUST PAINTED WALLS WITH PLINTH FROM FLOOR THE TILES 10 CM H
	SAUNA WALLS WITH FINISHING BOARDS
	PAINTED WALLS WITH MOUNTED IN A WALL PLINTH 10 CM H 28M1 SECOND FLOOR
	PAINTED WALLS WITHOUT PLINTH, COVERED WITH MOUNTED FURNITURE
	TILES ON THE WALL TILL THE CEILING
	PAINTED WALLS WITH DECORATIVE TEXTURE AND MOUNTED INTO A WALL PLINTH 10 CM H

Designer Company name	 MODERN CONCEPT phone.: +370 652 38348, email: egle.prusta@gmail.com			Name of the structure: Villa Marbessa					
	Design	Eglė Prunskaitė Braziulė	Signature	Date	2024				
Name of the drawing: SECOND FLOOR PARTITION PLAN					0				
LANGUAGE: EN	CUSTOMER NAME: AVENTUS NT SL			SCALE A3 1:100	<table border="1"> <tr> <th>PAGE NUMBER</th> <th>PAGES</th> </tr> <tr> <td>1</td> <td>1</td> </tr> </table>	PAGE NUMBER	PAGES	1	1
PAGE NUMBER	PAGES								
1	1								