


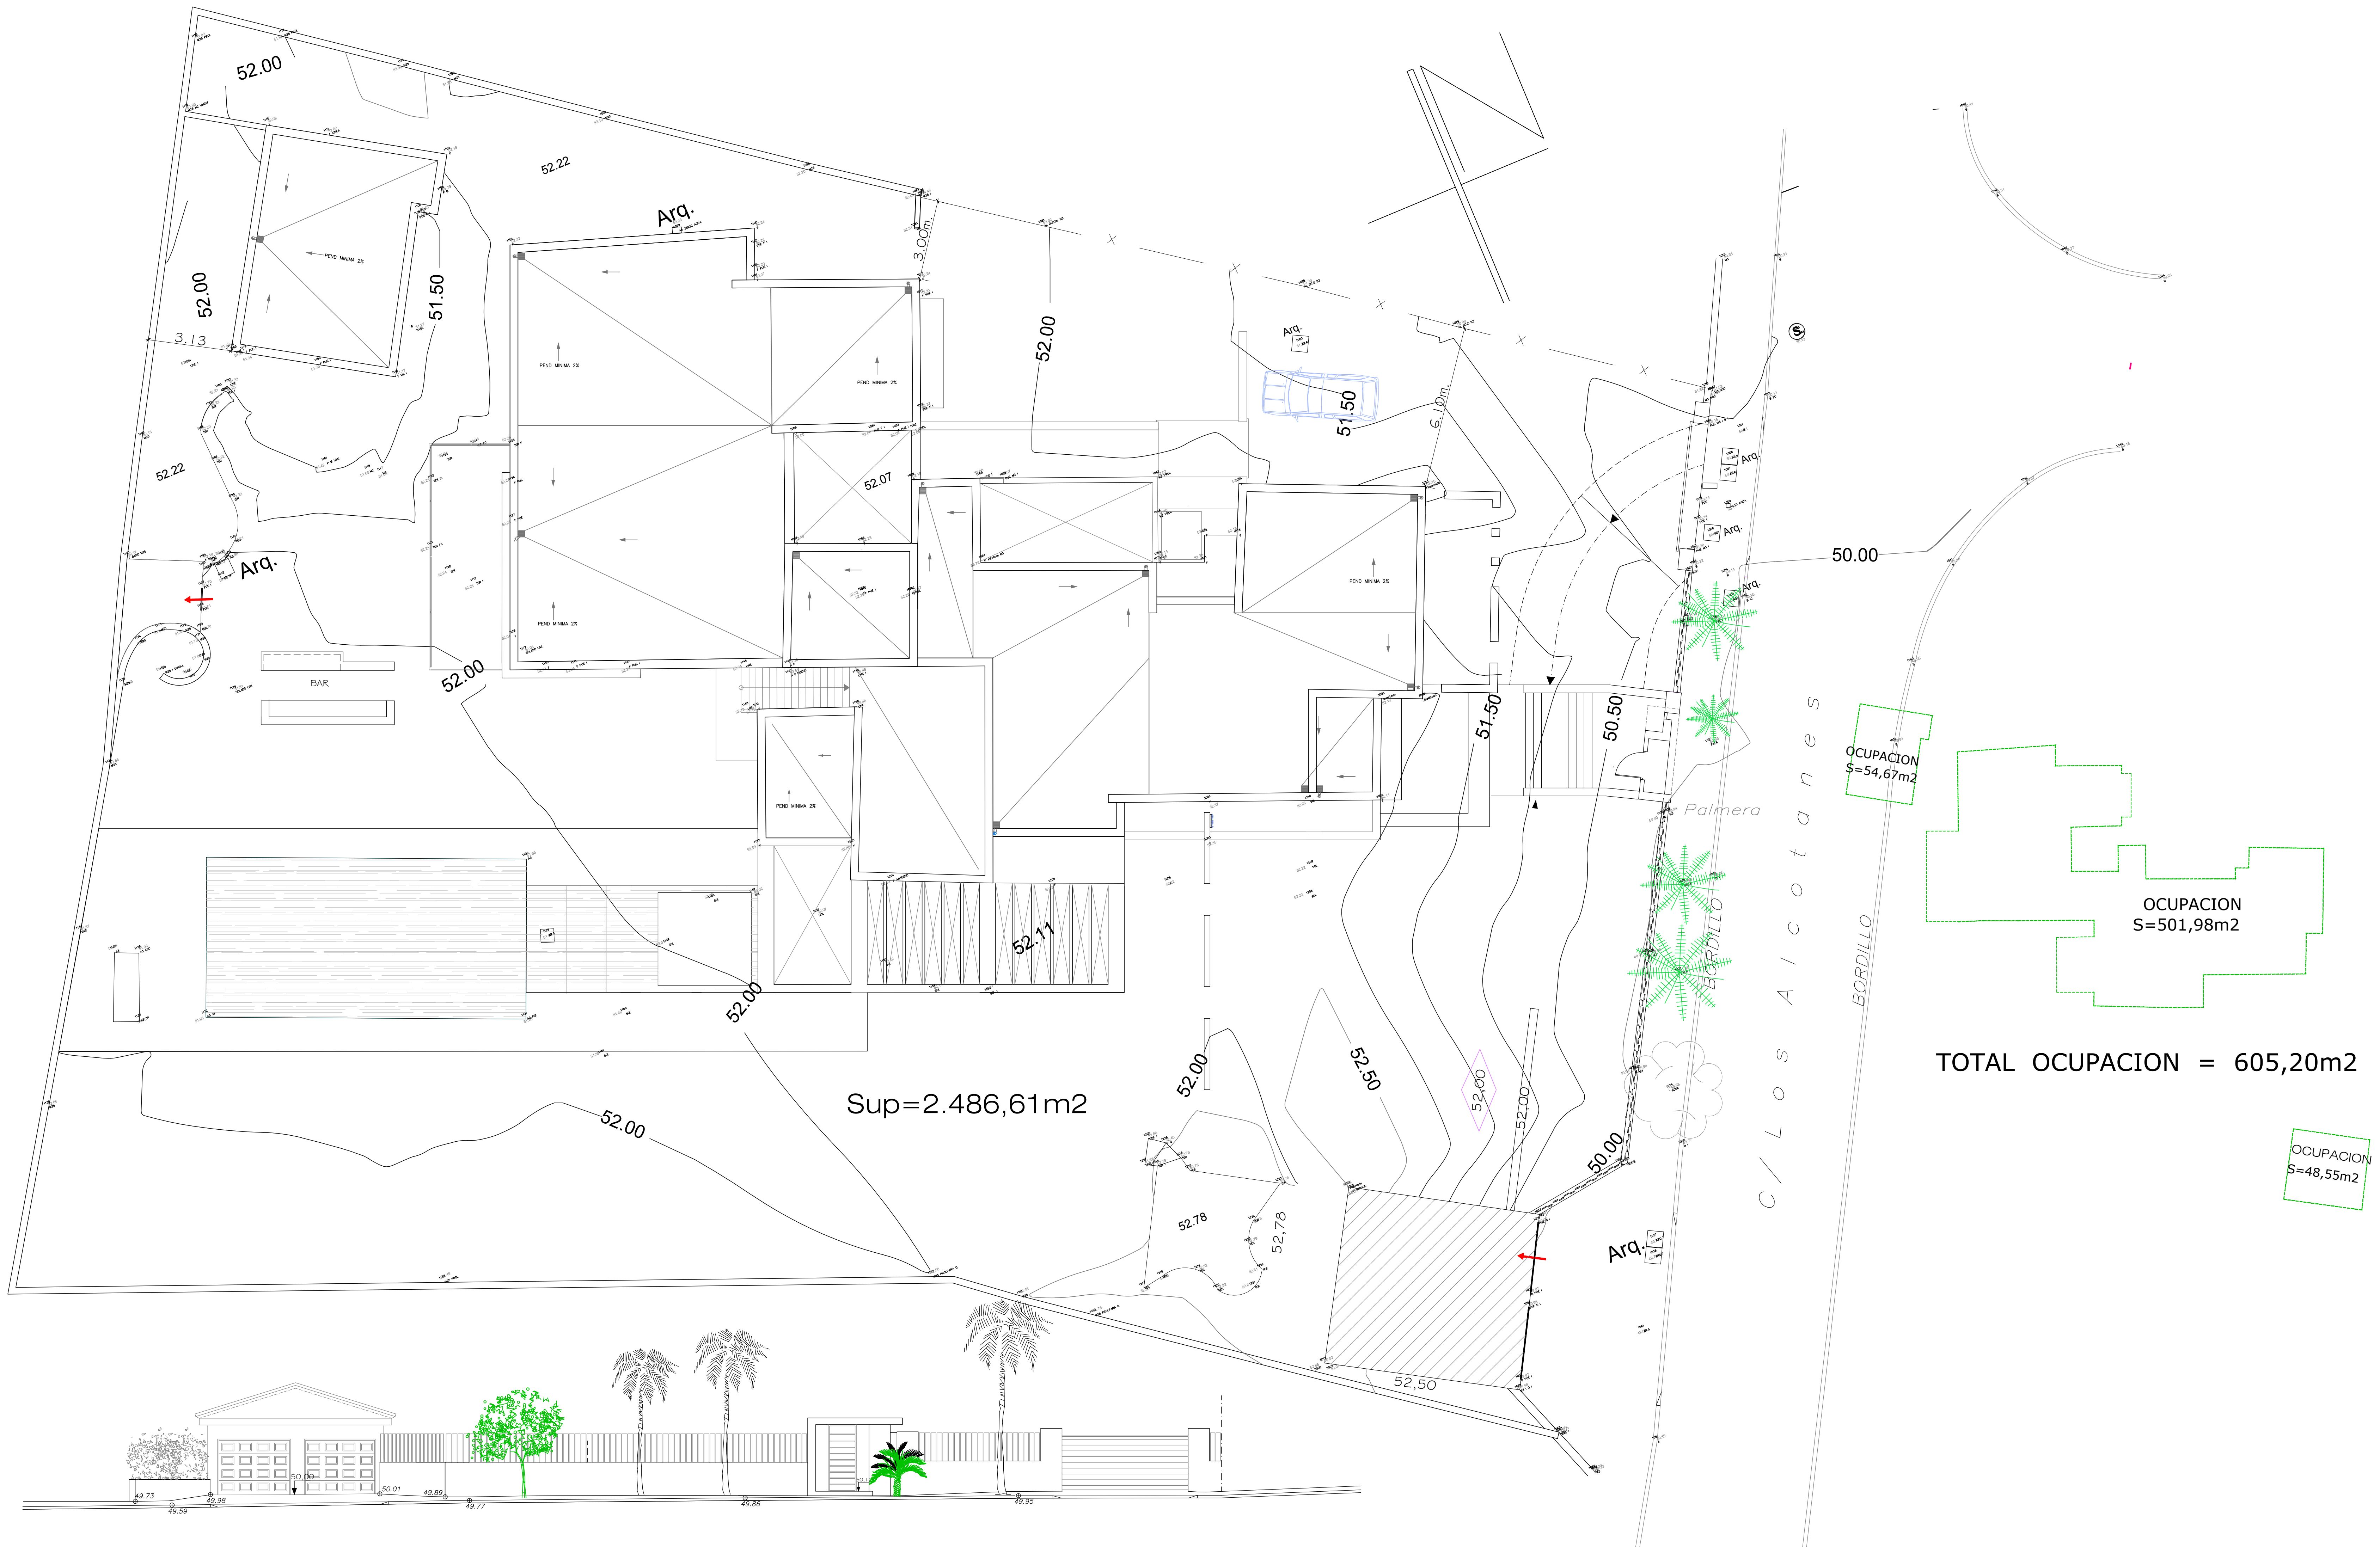

OCUPACION
S=54,67m2


OCUPACION
S=501,98m2

TOTAL OCUPACION = 605,20m2

OCUPACION
S=48,55m2

UE-2 (0,23)

	SUP. CERRADA CUBIERTA	SUPERFICIE PORCHES	SUPERFICIE TERRAZAS	SUPERFICIE PERGOLA NUEVA	SUPERFICIE COMPUTABLE	SUPERFICIE NO COMPUTABLE
GRANDE	48,55m2				48,55m2	
GRANDE PPAL. BAJA	445,24m2	18,18+3,58+9,32 31,08m2	66,11m2	61,31m2	445,24m2	158,50m2
GRANDE ALGUNS	54,67m2				54,67m2	
TOTAL	548,46m2	31,08m2	66,11m2	61,31m2	548,46m2	158,50m2
	706,96m2				706,96m2	


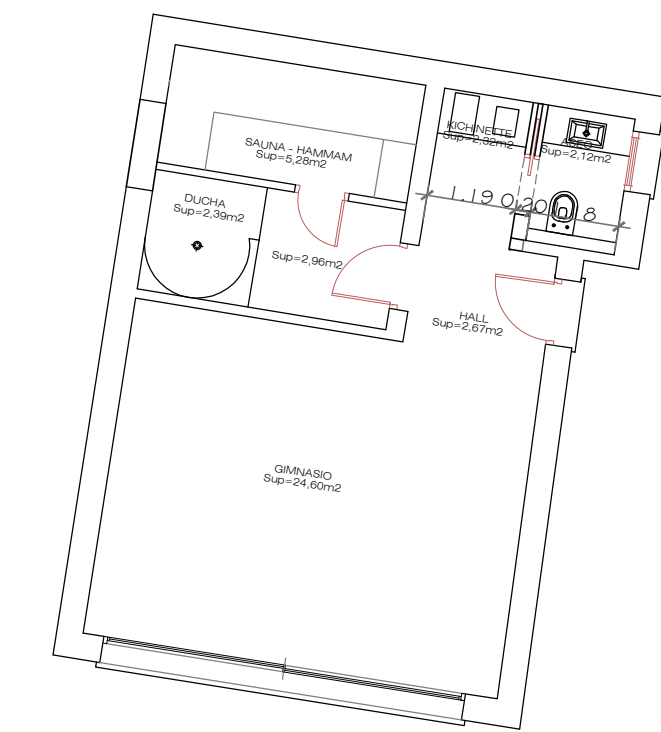
[illegible]



Planta (ESTADO REFORMADO)


SUPERFICIE PARCELA =2.486,61,00 m2



UE-2 (0,23)	NORMATIVA	ACTUAL
EDIFICABILIDAD 35%(0.23)	571,92m2	548,46 m2
OCUPACION 30%	745,98 m2	605,20 m2

	SUP. CERRADA CUBIERTA	SUPERFICIE PORCHES	SUPERFICIE TERRAZAS	SUPERFICIE PERGOLA NUEVA	SUPERFICIE COMPUTABLE	SUPERFICIE NO COMPUTABLE
GARAGE	48,55m2				48,55m2	
VIVIENDA PPAL. PLANTA BAJA	445,24m2	18,18+3,58+9,32 31,08m2	66,11m2	61,31m2	445,24m2	158,50m2
BUNGALOWS	54,67m2				54,67m2	
TOTAL	548,46m2	31,08m2	66,11m2	61,31m2	548,46m2	158,50m2
	706,96m2				706,96m2	

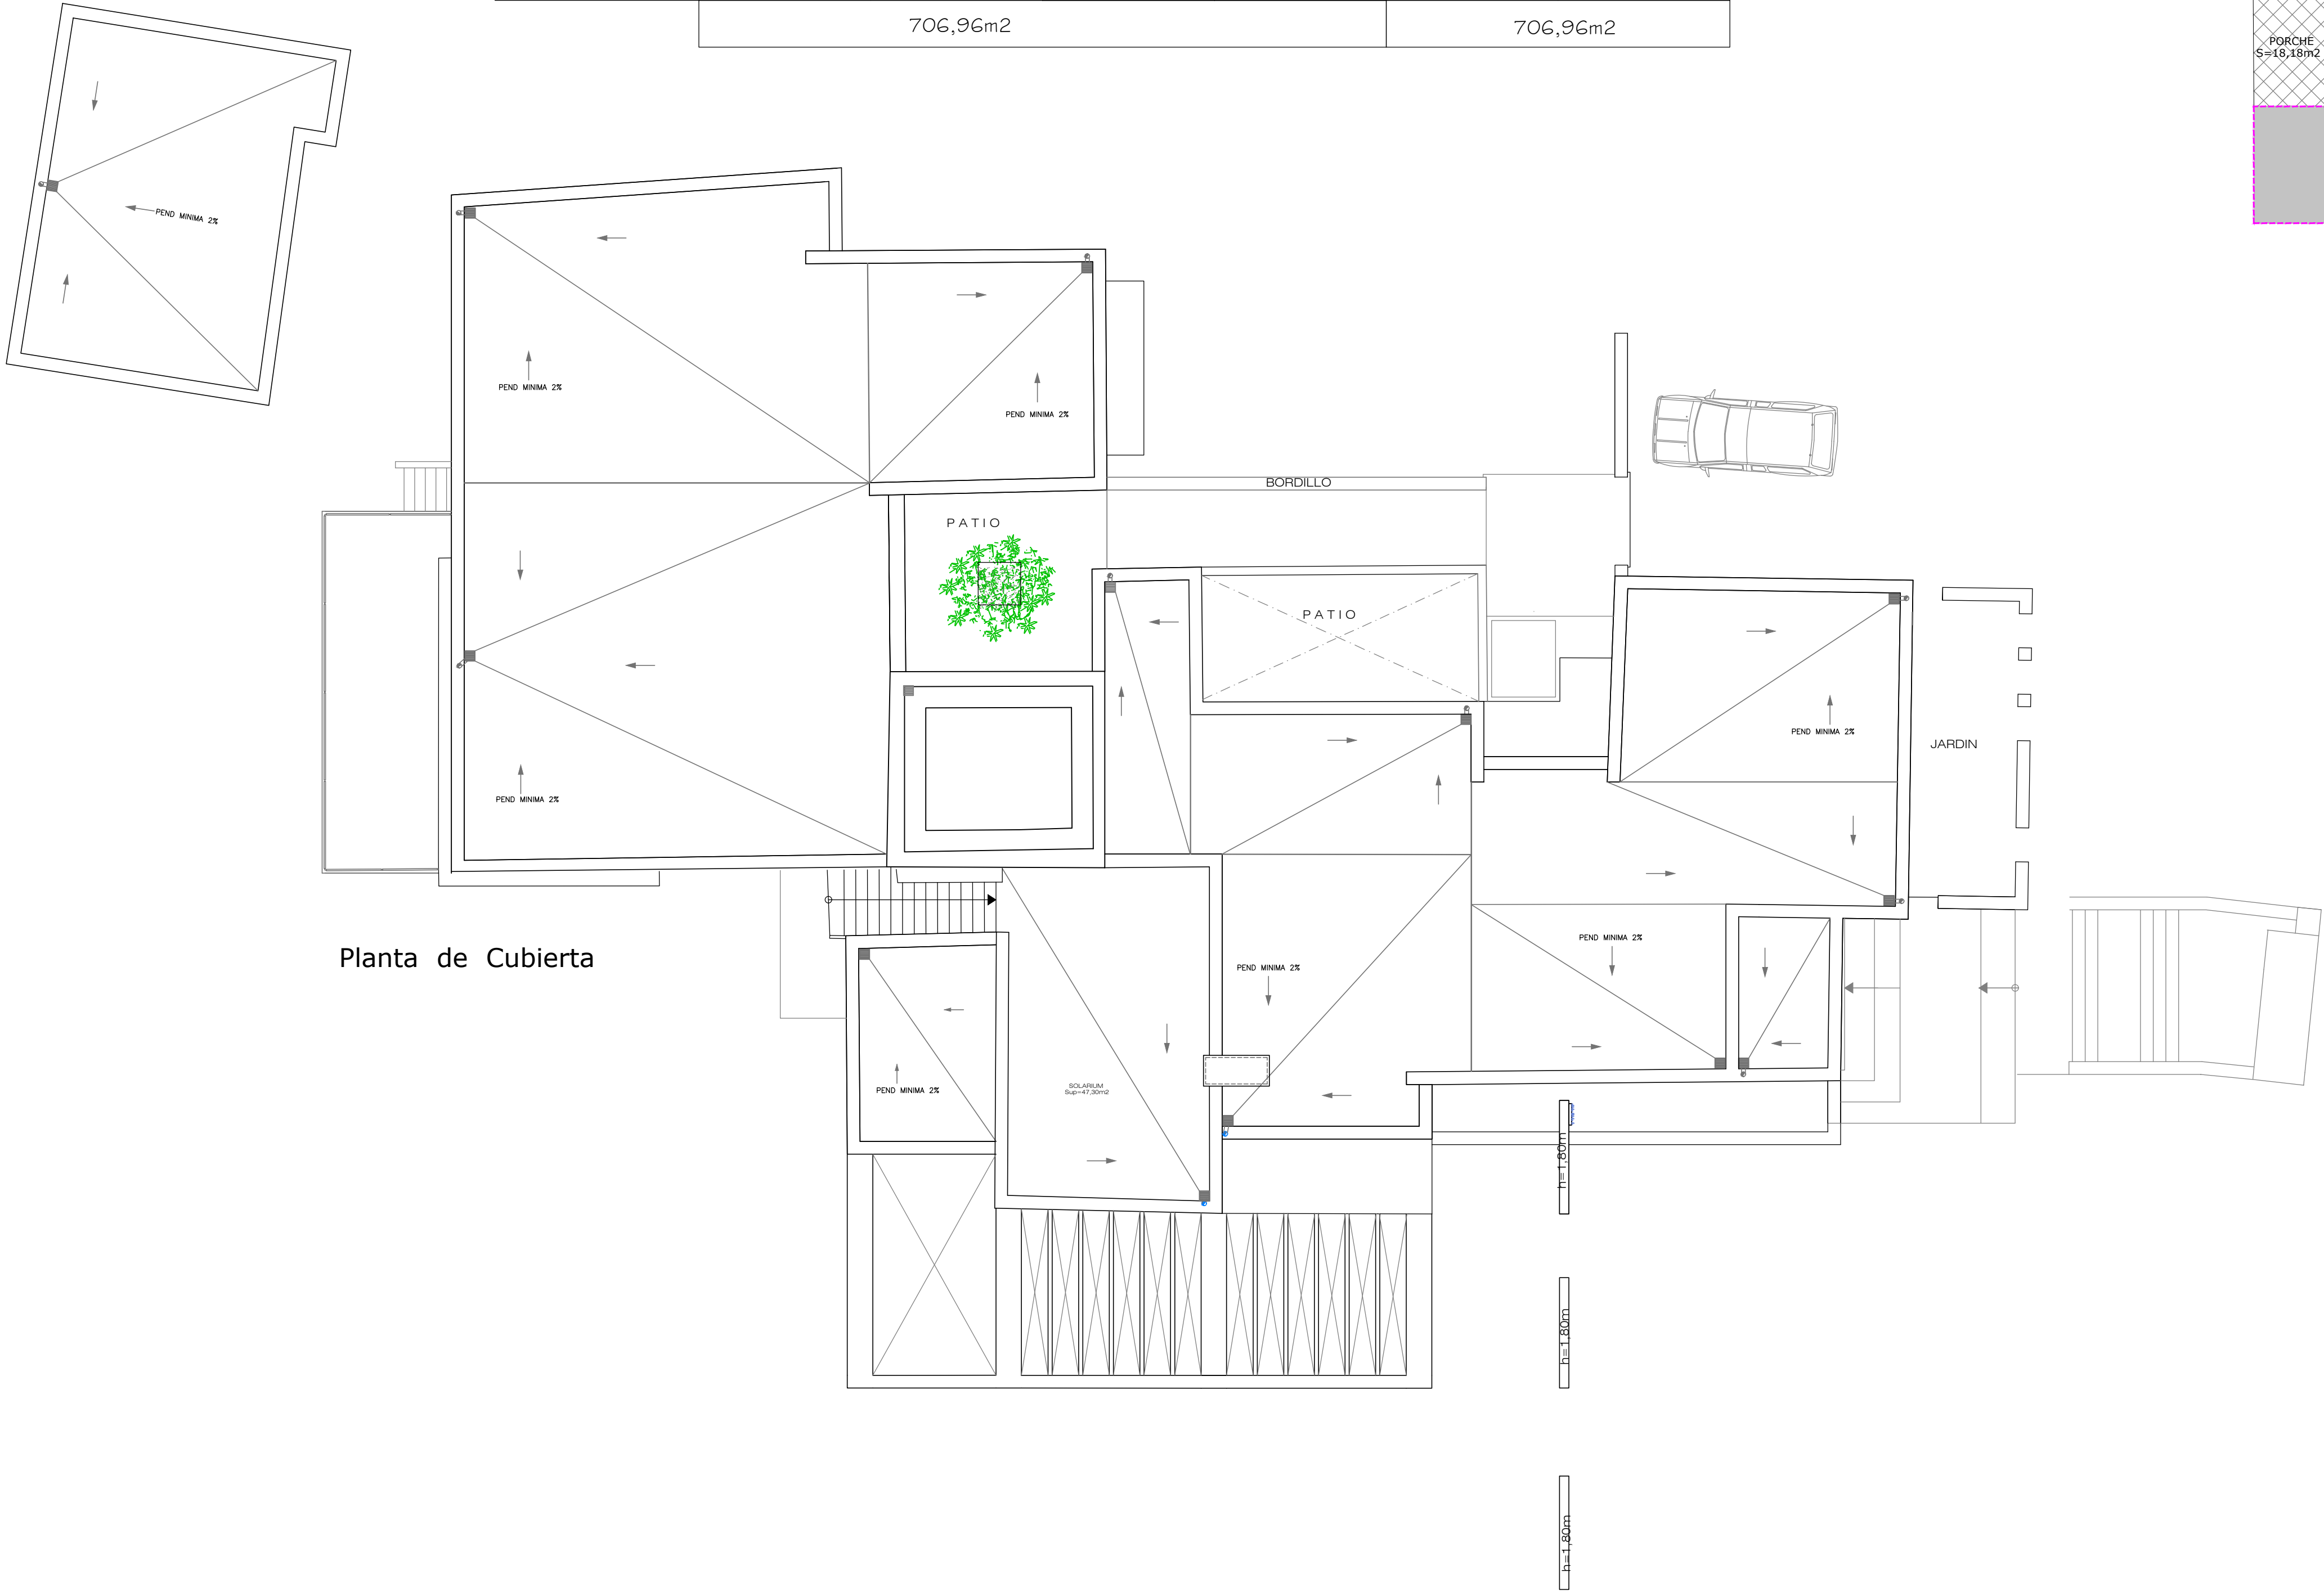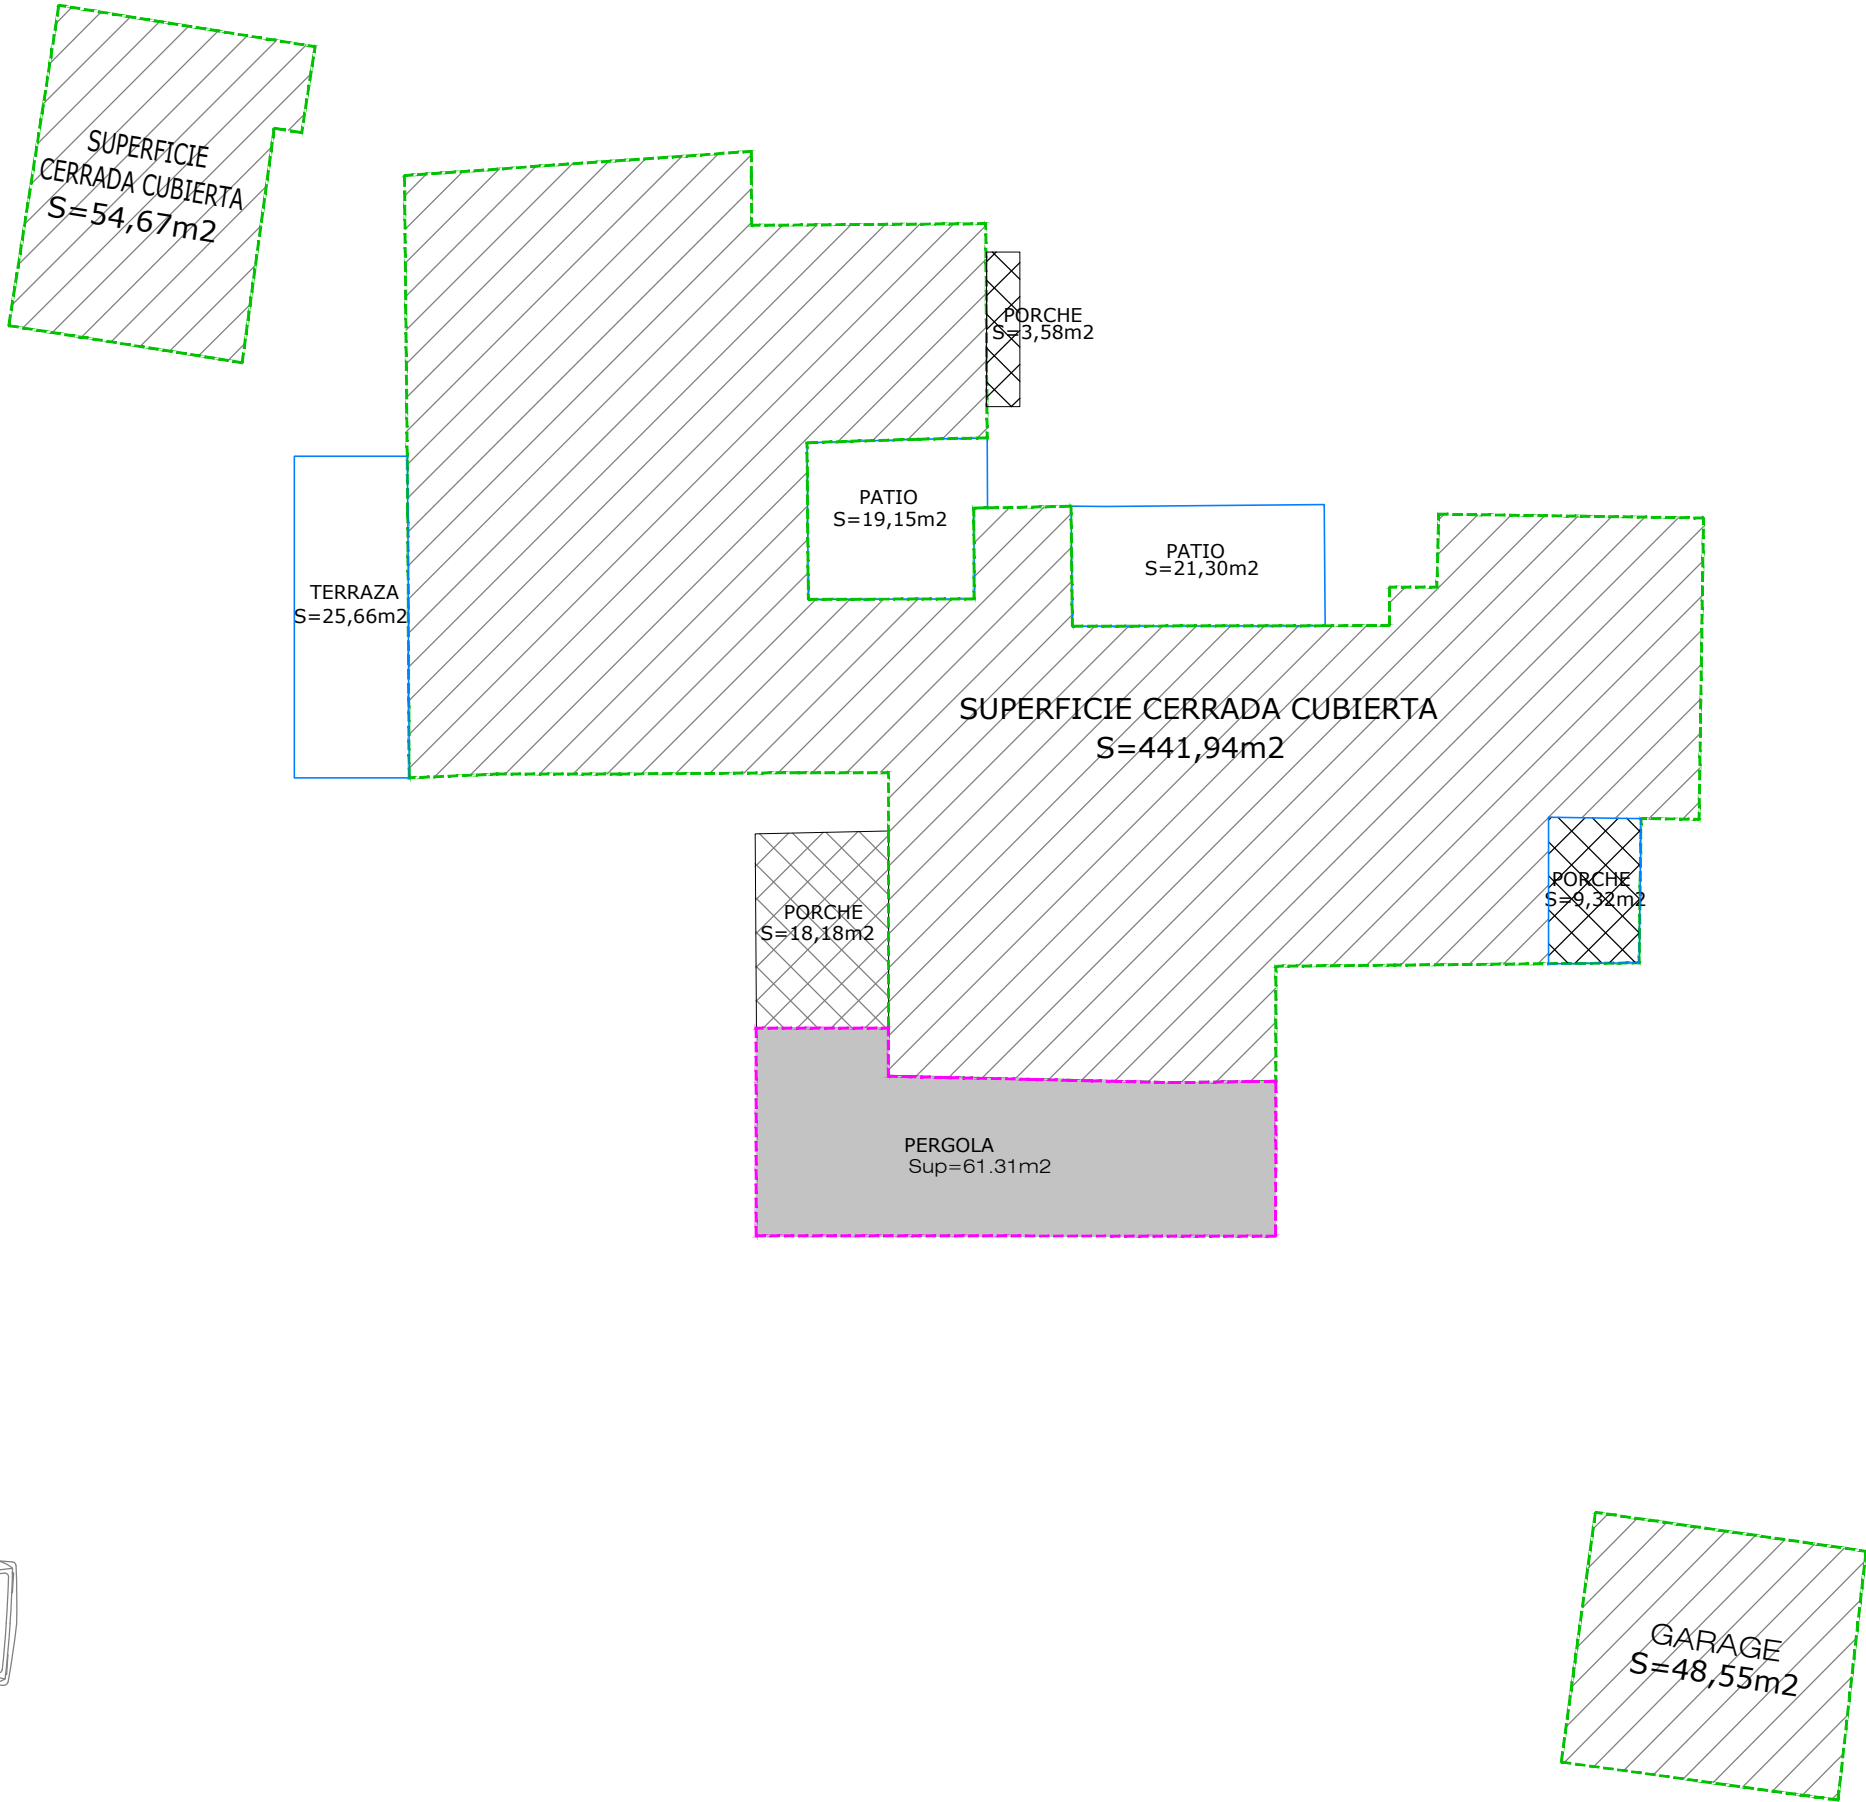

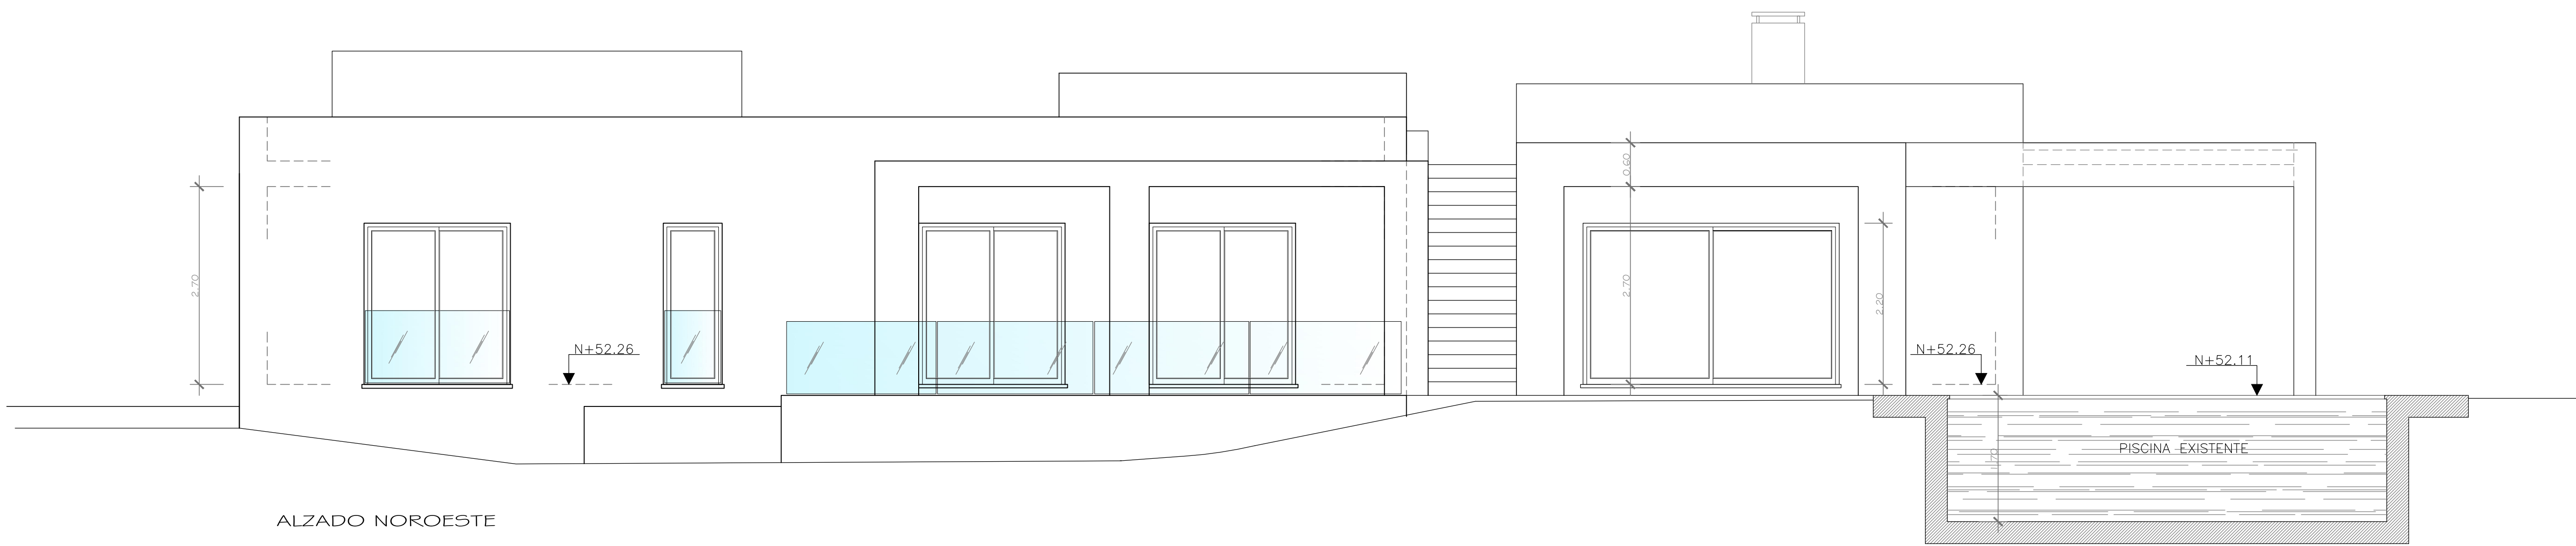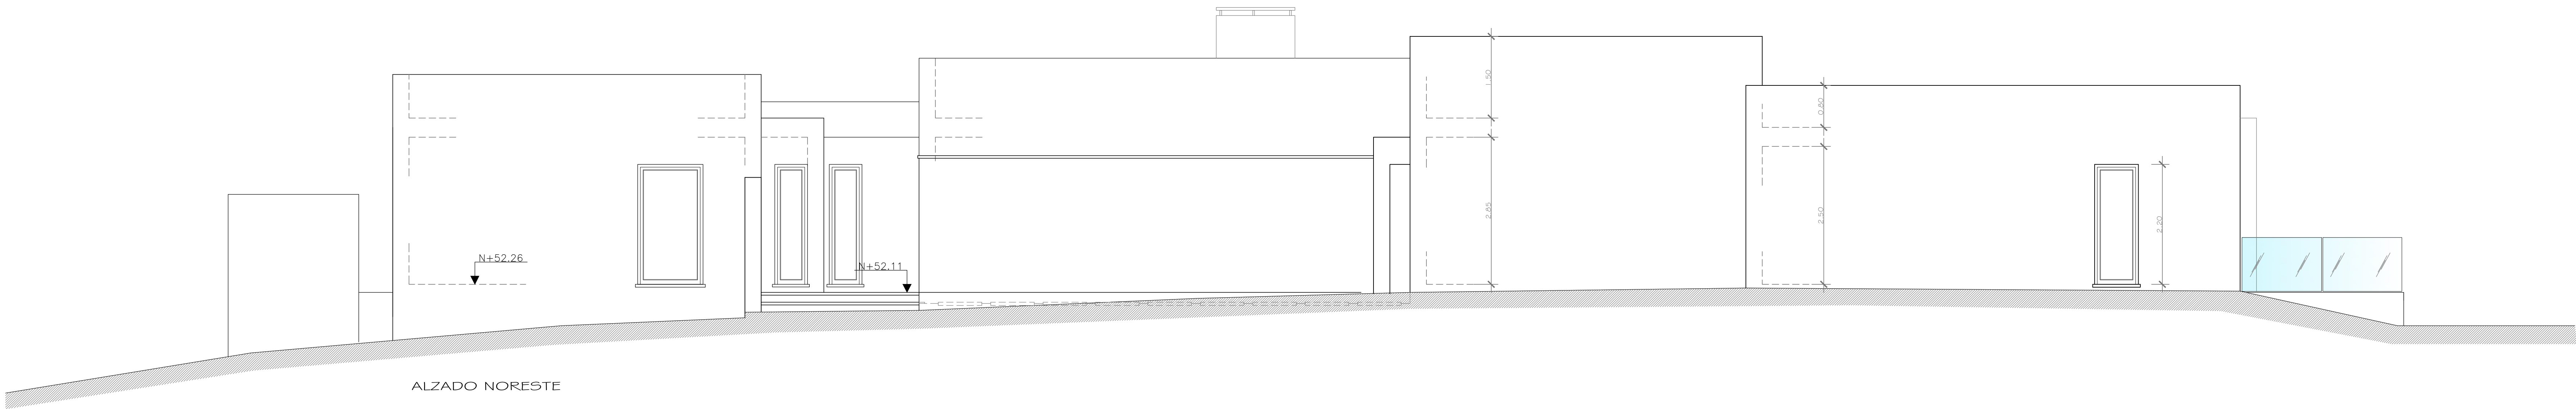

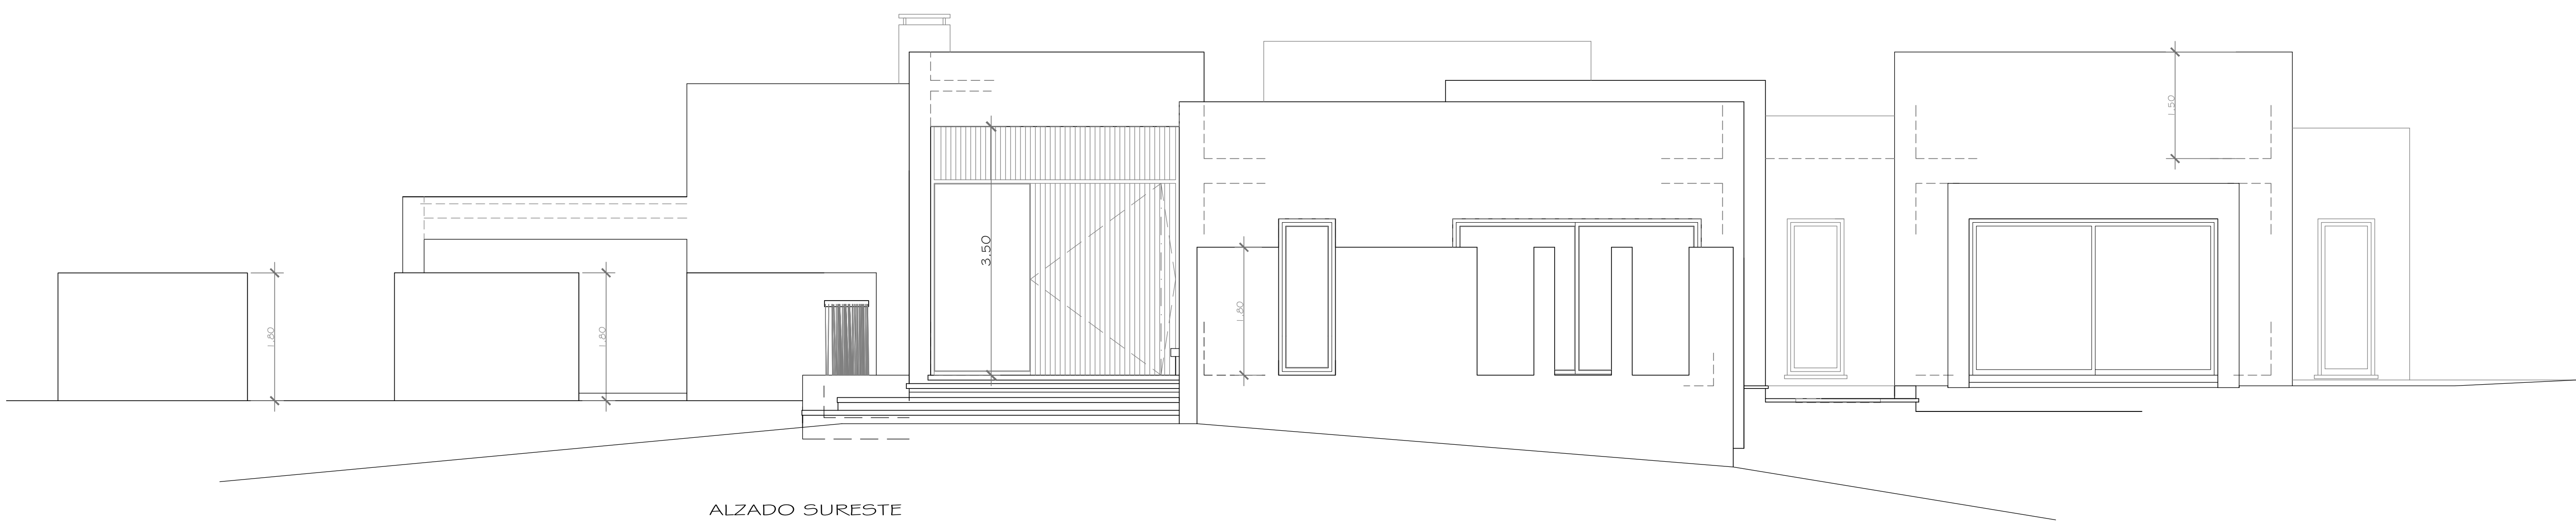

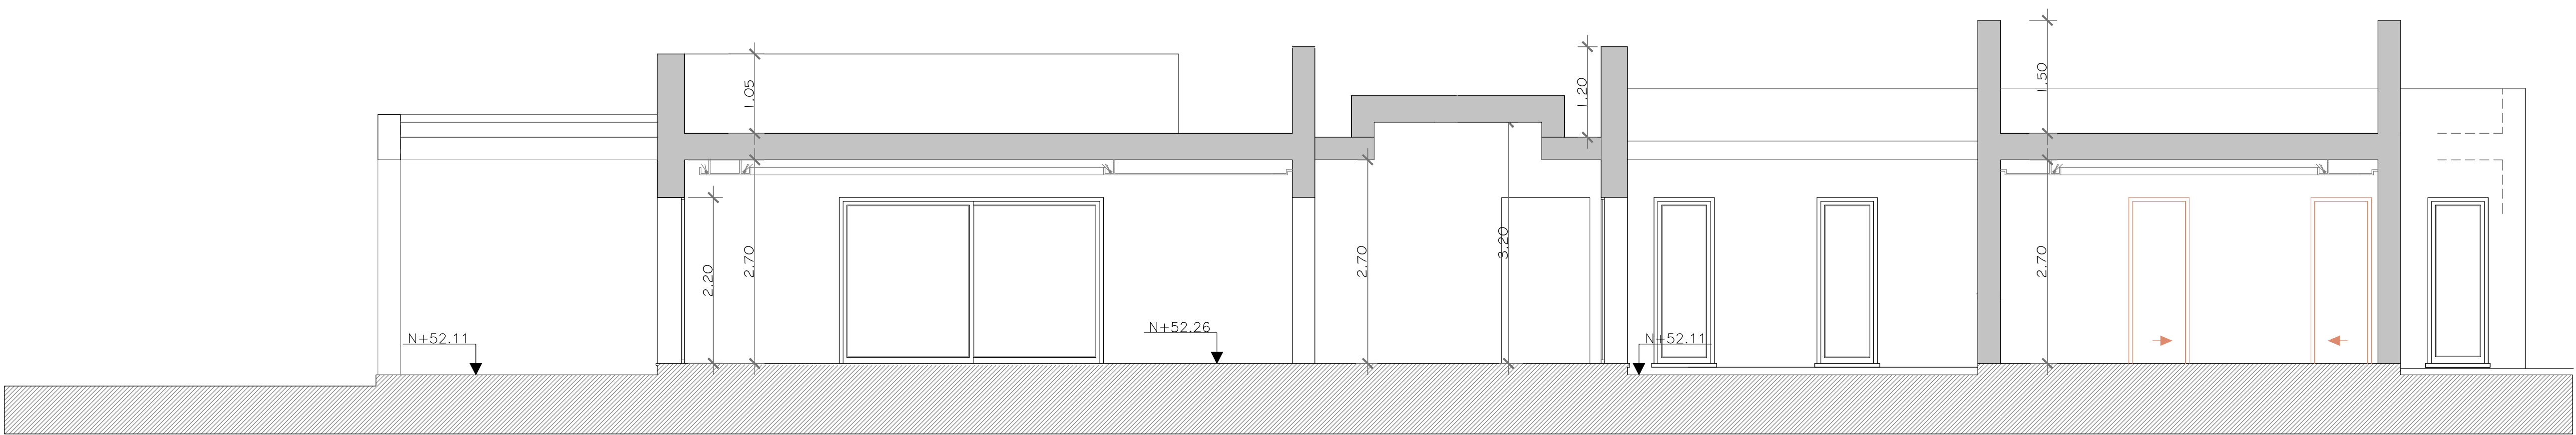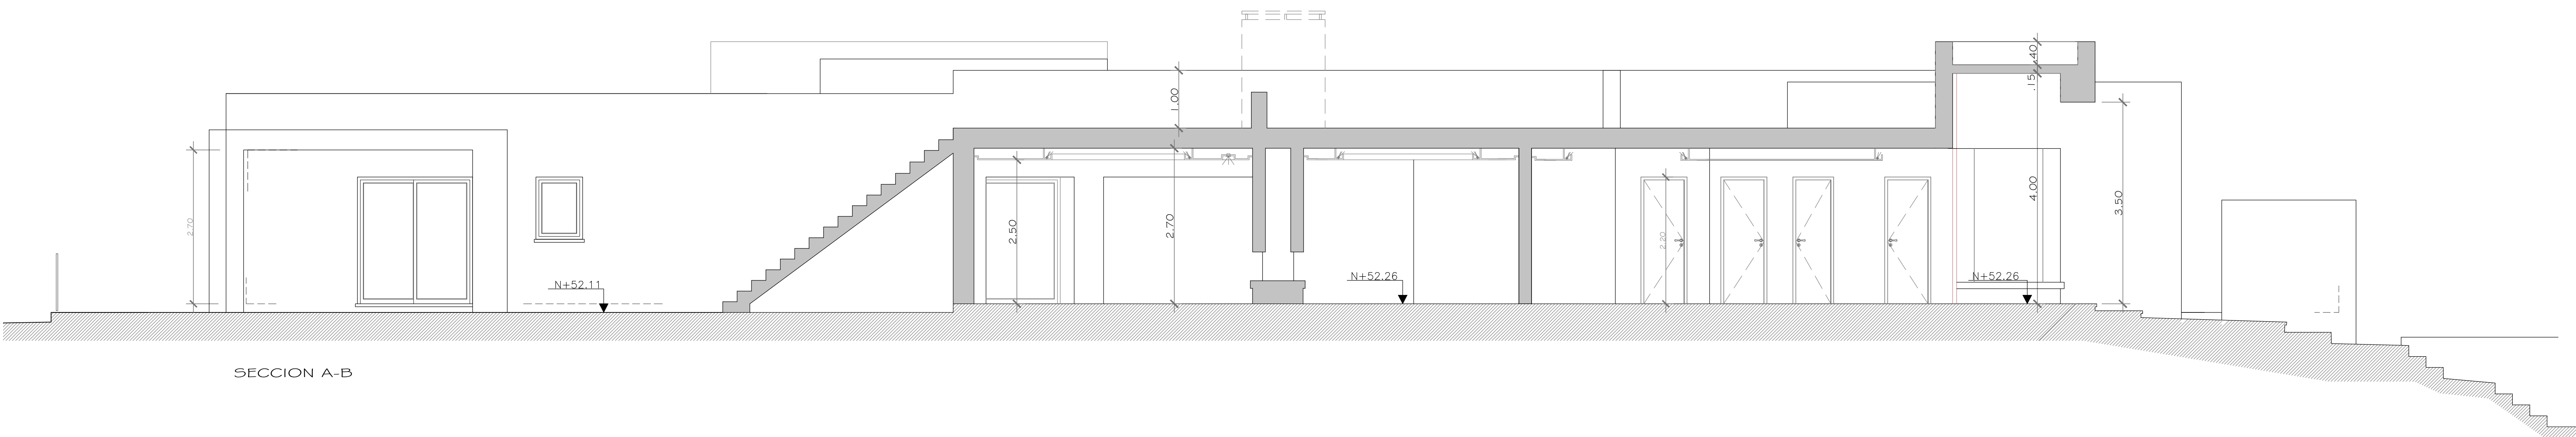

SECCION C-D